





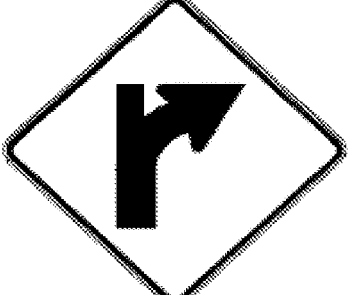



DIRECTION	MILEPOINT	LOCATION CODE (SHEET 2)	SIGN CODE	WIDTH (IN)	HEIGHT (IN)	SHEETING REMARKS	SIGN LEGEND	NEW SIGNS		EXISTING SIGNS				EXIST POST		NUMBER OF NEW POSTS	SQUARE STEEL (IN)			TUBULAR STEEL Ø (IN)				SIGN FRAME REQUIRED	REMARKS	SIGN DETAIL			
								"A"	"B"	RETAIN	SALVAGE FROM	SALVAGE TO	REMOVE	RETAIN	REMOVE		1.75	2.00	2.50	FOUNDATION	3.00	3.50	4.00			5.00	DETAIL IN SHS	DETAIL ON SHEET NUMBER	DETAIL ON STD SHEET NUMBER
																	(LB / FT)				(LB / FT)								
<b>WESTFIELD VT 100</b>							FY-FLUORESCENT YELLOW FYG-FLUORESCENT YELLOW GREEN															"SHS"-STANDARD HIGHWAY SIGNS							
NB	3.145	D	R1-1	24	24																								
		D	R1-1	30	30			6.25															X						
NB	3.360	A	R2-5A	24	30		REDUCED SPEED AHEAD 																						
		A	W3-5	36	36			9.00															X						
NB	3.430	A	VD-018	30	18		WESTFIELD TROY 2			1																			
NB	3.500	A	R2-1	24	30																								
		A	R2-1	30	36			7.50																	6				
NB	3.700	A	W1-2R	30	30		RIGHT CURVE																						
NB	3.740	A	D1-1A	72	10		<--- (45 DEG) JAY 5																						
		A	D1-1GA	72	10		<--- (45 DEG) JAY PEAK 9																						
		A	D1-1A	72	12			6.00																	5				
		A	D1-1A	72	12			6.00																	5				
		A	D1-1A	72	12			6.00																	5				
NB	3.770	A	W1-2MgR	30	30			6.25																	7				
		A	W16-8	30	8			1.67																	8				
<b>SIGN SUMMARY SHEET</b>							SHEET TOTALS	48.67	0.00	1	0	0	6	0	0	7	105								PROJECT NAME: <b>Moretown-Newport Town VT100</b>				
								SF	SF	EA	EA	EA	EA	EA	EA	EA	EA	EA	EA	EA	FT							PROJECT NUMBER: <b>STPG SIGN(28)</b>	
VERMONT AGENCY OF TRANSPORTATION							TOWN TOTALS	149.5	0.0	15.0	0.0	0.0	28	0.0	0.0	26	390.0						FILE NAME: <b>Westfield.xls</b>	PLOT DATE: <b>9/30/2009</b>					
																						PROJECT MANAGER: <b>N. Avery</b>	DRAWN BY: <b>I. Shea</b>						
																						DESIGNED BY: <b>D. Crosslev</b>	CHECKED BY: <b>J. Kelly</b>						
																						WESTFIELD SHEET 2	SHEET <b>135</b> OF <b>166</b>						