
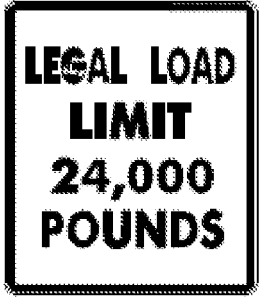







DIRECTION	MILEPOINT	LOCATION CODE (SHEET 2)	SIGN CODE	WIDTH (IN)	HEIGHT (IN)	SHEETING REMARKS	SIGN LEGEND	NEW SIGNS		EXISTING SIGNS				EXIST POST		NUMBER OF NEW POSTS	SQUARE STEEL (IN)			TUBULAR STEEL Ø (IN)				SIGN FRAME REQUIRED	REMARKS	SIGN DETAIL			
								"A"	"B"	RETAIN	SALVAGE FROM	SALVAGE TO	REMOVE	RETAIN	REMOVE		1.75	2.00	2.50	FOUNDATION	3.00	3.50	4.00			5.00	DETAIL IN SHS	DETAIL ON SHEET NUMBER	DETAIL ON STD SHEET NUMBER
																	(LB / FT)				(LB / FT)								
WESTFIELD VT 100							FY-FLUORESCENT YELLOW FYG-FLUORESCENT YELLOW GREEN															"SHS"-STANDARD HIGHWAY SIGNS							
NB	3.870	A	R2-1	24	30			5.00							1		X							INSTALL 20' SOUTH OF UTILITY POLE 42/A	X				
NB	4.220	A	R2-1	24	30		SPEED LIMIT 50			1							X												
NB	4.402	C	VR-017	24	24																			LOOP RD TH-4					
		C	VR-017	24	30			5.00							1		X									E-1471			
NB	4.410	D	R1-1	24	24																			LOOP RD TH-4					
		D	R1-1	30	30			6.25							1		X									X			
SB	4.340	F	R2-5A	24	30		REDUCED SPEED AHEAD																						
		F	W3-5	36	36			9.00																			X		
SB	4.300	F	VD-018	30	18		WESTFIELD LOWELL 7			1							X												
SB	4.260	F	VW-060	30	30		HIDDEN DRIVES			1							X												
SB	4.220	F	R2-1	24	30																								
		F	R2-1	30	36			7.50							1		X										6		
SB	4.005	F	R2-1	24	30			5.00																	INSTALL SOUTH OF DRIVE TO CAR DEALER AND 10' NORTH OF POLE.	X			
SB	3.930	F	W1-2L	30	30		LEFT CURVE																						
		F	D1-1A	72	12			6.00																			5		
SIGN SUMMARY SHEET							SHEET TOTALS	43.75	0.00	3	0	0	5	0	0	8	120												
							SF SF EA EA EA EA EA EA EA EA EA	FT																					
VERMONT AGENCY OF TRANSPORTATION							TOWN TOTALS	149.5	0.0	15.0	0.0	0.0	28	0.0	0.0	26	390.0												
							PROJECT NAME:	Moretown-Newport Town VT100																					
							PROJECT NUMBER:	STPG SIGN(28)																					
							FILE NAME:	Westfield.xls											PLOT DATE:	9/30/2009									
							PROJECT MANAGER:	N. Avery											DRAWN BY:	I. Shea									
							DESIGNED BY:	D. Crosslev											CHECKED BY:	J. Kelly									
							WESTFIELD SHEET 3	SHEET 136 OF 166																					