


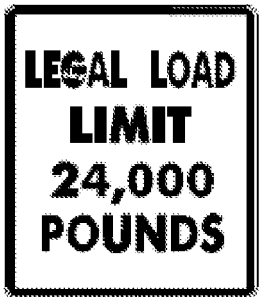

DIRECTION	MILEPOINT	LOCATION CODE (SHEET 2)	SIGN CODE	WIDTH (IN)	HEIGHT (IN)	SHEETING REMARKS	SIGN LEGEND	NEW SIGNS		EXISTING SIGNS				EXIST POST		NUMBER OF NEW POSTS	SQUARE STEEL (IN)			TUBULAR STEEL Ø (IN)				SIGN FRAME REQUIRED	REMARKS	SIGN DETAIL												
								"A"	"B"	RETAIN	SALVAGE FROM	SALVAGE TO	REMOVE	RETAIN	REMOVE		1.75	2.00	2.50	FOUNDATION	3.00	3.50	4.00			5.00	DETAIL IN SHS	DETAIL ON SHEET NUMBER	DETAIL ON STD SHEET NUMBER									
																	(LB / FT)				(LB / FT)																	
WESTFIELD VT 100							FY-FLUORESCENT YELLOW FYG-FLUORESCENT YELLOW GREEN																"SHS"-STANDARD HIGHWAY SIGNS															
		F	M1-5	30	24		VERMONT 100			1																												
SB	3.500	F	R2-1	24	30		SPEED LIMIT 50			1			X																									
SB	2.631	G	VR-017	24	24																																	
		G	VR-017	24	30				5.00						1		X												E-141									
SB	2.624	H	R1-1	24	24																																	
		H	R1-1	30	30				6.25						1		X										X											
SB	1.370	F	W11-6	30	30		SNOWMOBILE																															
SB	0.810	F	W11-6	30	30																																	
		F	W11-6H	30	30				6.25						1		X												E-152									
SB	0.142	F	OM-3R	12	36																																	
SB	0.120	E	OM-3L	12	36																																	
SB	0.000	G	VD-024	60	7.5		LOWELL/WESTFIELD																															
SIGN SUMMARY SHEET							SHEET TOTALS	17.50	0.00	2	0	0	7	0	0	3	45																					
								SF	SF	EA	EA	EA	EA	EA	EA	EA	EA	EA	EA	EA	EA	EA	EA	EA	EA	EA	EA	EA	EA	EA	EA	EA	EA	EA				
VERMONT AGENCY OF TRANSPORTATION							TOWN TOTALS	149.5	0.0	15.0	0.0	0.0	28	0.0	0.0	26	390.0																					
PROJECT NAME: Moretown-Newport Town VT100																					PROJECT NUMBER: STPG SIGN(28)						FILE NAME: Westfield.xls						PLOT DATE: 9/30/2009					
PROJECT MANAGER: N. Avery																					DRAWN BY: I. Shea						DESIGNED BY: D. Crosslev						CHECKED BY: J. Kelly					
WESTFIELD SHEET 5																					SHEET 138 OF 166																	