

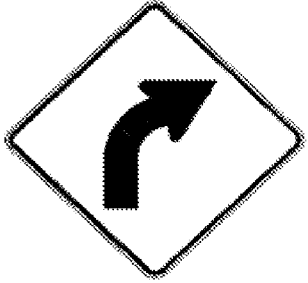








| DIRECTION | MILEPOINT | LOCATION CODE (SHEET 2) | SIGN CODE | WIDTH (IN) | HEIGHT (IN) | SHEETING REMARKS | SIGN LEGEND | NEW SIGNS | | EXISTING SIGNS | | | | EXIST POST | | NUMBER OF NEW POSTS | SQUARE STEEL (IN) | | | TUBULAR STEEL Ø (IN) | | | | SIGN FRAME REQUIRED | REMARKS | SIGN DETAIL | | | | | | |
|----------------------------------|-----------|-------------------------|-----------|------------|-------------|------------------|--|-----------------|------|----------------|--------------|------------|--------|--------------|--------------|---------------------|-------------------|------|------|----------------------|-----------|------------------------------|------|---------------------|--|--|----------------------------------|------------------------|--|----|----|--------------------------------------|
| | | | | | | | | "A" | "B" | RETAIN | SALVAGE FROM | SALVAGE TO | REMOVE | RETAIN | REMOVE | | 1.75 | 2.00 | 2.50 | FOUNDATION | 3.00 | 3.50 | 4.00 | | | 5.00 | DETAIL IN SHS | DETAIL ON SHEET NUMBER | DETAIL ON STD SHEET NUMBER | | | |
| | | | | | | | | | | | | | | | | | (LB / FT) | | | | (LB / FT) | | | | | | | | | | | |
| TROY VT 100 | | | | | | | FY-FLUORESCENT YELLOW FYG-FLUORESCENT YELLOW GREEN | | | | | | | | | | | | | | | "SHS"-STANDARD HIGHWAY SIGNS | | | | | | | | | | |
| | | H | R1-1 | 30 | 30 | |  | 6.25 | | | | | | 1 | X | | | | | | | | | X | | | | | | | | |
| SB | 2.870 | F | W1-2R | 30 | 30 | | RIGHT CURVE | | | | | | 1 | X | | | | | | | | | | | INSTALL 150' +/- SOUTH OF ORIGINAL SIGN LOCATION | | | | | | | |
| SB | 2.840 | F | W1-2R | 30 | 30 | FY |   | 6.25 | | | | | | + | X | | | | | | | | | X | | | | | | | | |
| SB | 2.112 | G | VR-017 | 24 | 30 | |  | 5.00 | | | | | | 1 | X | | | | | | | | | | | EAST HILL RD TH-2 | | | E-141 | | | |
| SB | 2.105 | H | R1-1 | 30 | 30 | |  | | | | | 1 | X | | | | | | | | | | | | | EAST HILL RD TH-2 | | | | | | |
| | | H | R1-1 | 30 | 30 | | | 6.25 | | | | | | 1 | X | | | | | | | | | X | | | | | | | | |
| SB | 1.880 | F | W11-5 | 30 | 30 | | FARM MACHINERY | | | 1 | | | X | | | | | | | | | | | | | | | | | | | |
| SB | 1.570 | F | VW-133 | 30 | 30 | | HIDDEN DRIVE LEFT | | | | | 1 | X | | | | | | | | | | | | | | | | | | | |
| SB | 1.530 | F | S3-1 | 30 | 30 | | SCHOOL BUS STOP AHEAD | | | | | 1 | X | | | | | | | | | | | | | | | | | | | |
| SB | 1.510 | F | S3-1 | 30 | 30 | |  | 6.25 | | | | | | 2 | X | | | | | | | | | X | | INSTALL 100' +/- SOUTH OF ORIGINAL SCHOOL BUS STOP AHEAD SIGN LOCATION | | | | | | |
| | | F | VW-054L | 30 | 30 | |  | 6.25 | | | | | | | | | | | | | | | | | | | | | | | | |
| SB | 1.391 | F | W1-4L | 30 | 30 | | LEFT REVERSE CURVE | | | | | 1 | X | | | | | | | | | | | | | | | | | | | |
| SB | 1.360 | F | VW-054 | 30 | 30 | | HIDDEN DRIVE RIGHT | | | | | 1 | X | | | | | | | | | | | | | | | | | | | |
| SB | 1.340 | F | W1-4L | 30 | 30 | |  | 6.25 | | | | | | 2 | X | | | | | | | | | X | | INSTALL 100' +/- SOUTH OF ORIGINAL HIDDEN DRIVE RIGHT SIGN LOCATION | | | | | | |
| | | F | VW-054R | 30 | 30 | |  | 6.25 | | | | | | | | | | | | | | | | | | | | | | | | |
| SIGN SUMMARY SHEET | | | | | | | SHEET TOTALS | 48.75 | 0.00 | 1 | 0 | 0 | 6 | 0 | 0 | 8 | 120 | | | | | | | | | | | | PROJECT NAME: Moretown-Newport Town VT100 | | | |
| | | | | | | | | SF | SF | EA | EA | EA | EA | EA | EA | EA | EA | EA | EA | EA | EA | EA | EA | EA | EA | EA | EA | EA | EA | EA | EA | PROJECT NUMBER: STPG SIGN(28) |
| VERMONT AGENCY OF TRANSPORTATION | | | | | | | TOWN TOTALS | 334.5 | 0.0 | 7.0 | 2.0 | 2.0 | 60 | 0.0 | 0.0 | 55 | 825.0 | | | | | | | | | | FILE NAME: Trov.xls | | | | | |
| | | | | | | | | | | | | | | | | | | | | | | | | | | PLOT DATE: 9/30/2009 | | | | | | |
| | | | | | | | | | | | | | | | | | | | | | | | | | | | PROJECT MANAGER: N. Avery | | | | | |
| | | | | | | | | | | | | | | | | | | | | | | | | | | | DRAWN BY: I. Shea | | | | | |
| | | | | | | | | | | | | | | | | | | | | | | | | | | | DESIGNED BY: D. Crosslev | | | | | |
| | | | | | | | | | | | | | | | | | | | | | | | | | | | CHECKED BY: J. Kelly | | | | | |
| | | | | | | | | | | | | | | | | | | | | | | | | | | | SHEET 143 OF 166 | | | | | |