

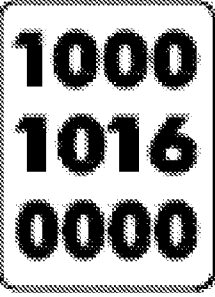
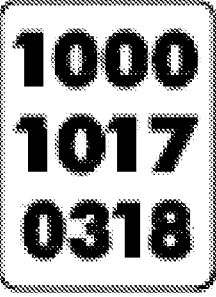


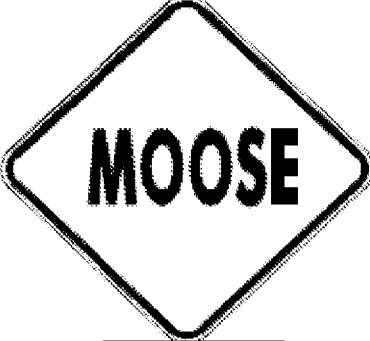



DIRECTION	MILEPOINT	LOCATION CODE (SHEET 2)	SIGN CODE	WIDTH (IN)	HEIGHT (IN)	SHEETING REMARKS	SIGN LEGEND	NEW SIGNS		EXISTING SIGNS				EXIST POST		NUMBER OF NEW POSTS	SQUARE STEEL (IN)			TUBULAR STEEL Ø (IN)				SIGN FRAME REQUIRED	REMARKS	SIGN DETAIL			
								"A"	"B"	RETAIN	SALVAGE FROM	SALVAGE TO	REMOVE	RETAIN	REMOVE		(LB / FT)			(LB / FT)						DETAIL IN SHS	DETAIL ON SHEET NUMBER	DETAIL ON STD SHEET NUMBER	
																	1.75	2.00	2.50	3.00	3.50	4.00	5.00						
NEWPORT TOWN VT100							FY-FLUORESCENT YELLOW FYG-FLUORESCENT YELLOW GREEN															"SHS"-STANDARD HIGHWAY SIGNS							
NB	0.000	C	VD-024	60	7.5																								
		C	VD-024	72	10				5.00							2		X									4		
		C	VD-700	6	10				0.42																			E-138	
		C	VD-700	6	10				0.42																			E-138	
NB	0.115	A	S3-1	30	30		SCHOOL BUS STOP AHEAD																						
NB	0.801	C	VR-017	24	30																								TETREAULT RD TH-22
		C	VR-017	24	30				5.00																				E-141
NB	0.812	D	R1-1	30	30																								TETREAULT RD TH-22
		D	R1-1	30	30				6.25																			X	
NB	0.830	A	W11-6 H	30	30		SNOWMOBILE HINGED 																						
NB	1.215	A	VW-001	30	30				6.25																				INSTALL 100' +/- NORTH OF SHERLAW LN PVT.
		A	W7-3A	24	18				3.00																			X	
NB	1.488	A	S3-1	30	30		SCHOOL BUS STOP AHEAD																						
NB	1.884	A	W2-2MR	30	30		MODIFIED RIGHT SIDE ROAD																						
		A	W16-8A	36	8		COLLINS MILL RD																						
SIGN SUMMARY SHEET							SHEET TOTALS		26.34	0.00	2	0	0	6	0	0	5	75							PROJECT NAME: Moretown-Newport Town VT100				
							SF	SF	EA	EA	EA	EA	EA	EA	EA	EA	EA	EA	EA	EA	EA	FT						PROJECT NUMBER: STPG SIGN(28)	
VERMONT AGENCY OF TRANSPORTATION							TOWN TOTALS		342.4	0.0	29.0	9.0	9.0	83	0.0	0.0	50	750.0						FILE NAME: Newport Town.xls PLOT DATE: 9/30/2009					
																									PROJECT MANAGER: N. Avery DRAWN BY: I. Shea				
																									DESIGNED BY: D. Crossley CHECKED BY: J. Kelly				
																									NEWPORT TOWN SHEET 1 SHEET 149 OF 166				