



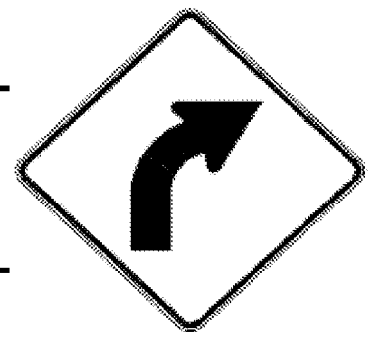



DIRECTION	MILEPOINT	LOCATION CODE (SHEET 2)	SIGN CODE	WIDTH (IN)	HEIGHT (IN)	SHEETING REMARKS	SIGN LEGEND	NEW SIGNS		EXISTING SIGNS				EXIST POST		NUMBER OF NEW POSTS	SQUARE STEEL (IN)			TUBULAR STEEL Ø (IN)				SIGN FRAME REQUIRED	REMARKS	SIGN DETAIL			
								"A"	"B"	RETAIN	SALVAGE FROM	SALVAGE TO	REMOVE	RETAIN	REMOVE		1.75	2.00	2.50	FOUNDATION	3.00	3.50	4.00			5.00	DETAIL IN SHS	DETAIL ON SHEET NUMBER	DETAIL ON STD SHEET NUMBER
																	(LB / FT)				(LB / FT)								
<b>NEWPORT TOWN VT100</b>							FY-FLUORESCENT YELLOW FYG-FLUORESCENT YELLOW GREEN																"SHS"-STANDARD HIGHWAY SIGNS						
NB	1.962	C	VR-017	24	30																			COLLINS MILL RD TH-25					
		C	VR-017	24	30			5.00																			E-141		
NB	1.970	D	R1-1	30	30																			COLLINS MILL RD TH-25					
		D	R1-1	30	30			6.25																	X				
NB	2.635	C	VR-017	24	30																			POGINY RD TH-26					
		C	VR-017	24	30			5.00																			E-141		
NB	2.644	D	R1-1	30	30																			POGINY RD TH-26					
		D	R1-1	30	30			6.25																	X				
NB	2.890	A	VD-062B	72	16		BUSINESS SIGN			1				X															
																													
NB	2.940	A	W1-2R	30	30			6.25																INSTALL JUST NORTH OF WEEPING WILLOW TREE AT POLE #9?/20 W/GUY WIRE	X				
NB	3.069	A	M2-1S	21	15																								
		A	M1-5	24	24																								
		A	M2-1	21	15			2.19																GREEN ON WHITE SHEETING	X				
		A	M1-5	24	24			4.00																			E-136B		
NB	3.106	A	M3-1S	24	12																								
<b>SIGN SUMMARY SHEET</b>							SHEET TOTALS				34.94	0.00	1	0	0	7	0	0	6	90					PROJECT NAME: <b>Moretown-Newport Town VT100</b>				
							SF	SF	EA	EA	EA	EA	EA	EA	EA	EA	EA	EA	EA	EA	EA	EA	FT				PROJECT NUMBER: <b>STPG SIGN(28)</b>		
VERMONT AGENCY OF TRANSPORTATION							TOWN TOTALS				342.4	0.0	29.0	9.0	9.0	83	0.0	0.0	50	750.0					FILE NAME: <b>Newport Town.xls</b> PLOT DATE: <b>9/30/2009</b>				
																									PROJECT MANAGER: <b>N. Avery</b> DRAWN BY: <b>I. Shea</b>				
																					DESIGNED BY: <b>D. Crossley</b> CHECKED BY: <b>J. Kelly</b>								
																					NEWPORT TOWN SHEET 2 SHEET <b>150</b> OF <b>166</b>								