
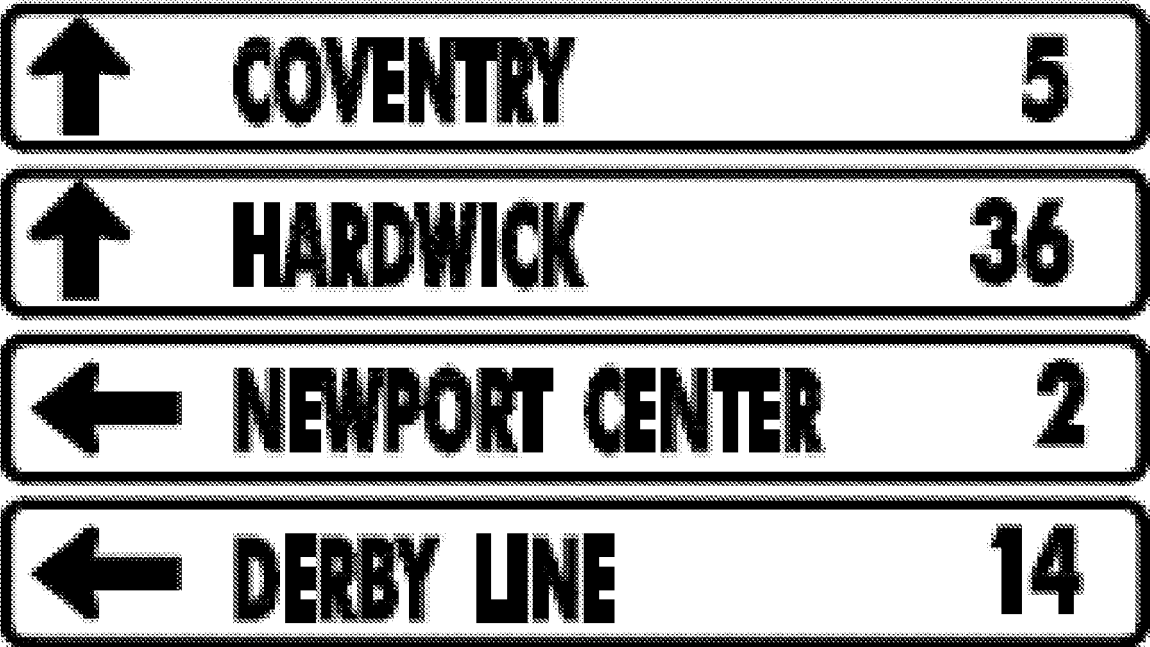


| DIRECTION  | MILEPOINT | LOCATION CODE (SHEET 2) | SIGN CODE | WIDTH (IN) | HEIGHT (IN) | SHEETING REMARKS | SIGN LEGEND  | NEW SIGNS |      | EXISTING SIGNS |              |            |        | EXIST POST |        | NUMBER OF NEW POSTS | SQUARE STEEL (IN) |                                |      | TUBULAR STEEL Ø (IN) |                                      |                              |      | SIGN FRAME REQUIRED | REMARKS | SIGN DETAIL |               |                        |                            |
|--|-----------|-------------------------|-----------|------------|-------------|------------------|--|-----------|------|----------------|--------------|------------|--------|------------|--------|---------------------|-------------------|--------------------------------|------|----------------------|--------------------------------------|------------------------------|------|---------------------|---------|-------------|---------------|------------------------|----------------------------|
|  |           |                         |           |            |             |                  |  | "A"       | "B"  | RETAIN         | SALVAGE FROM | SALVAGE TO | REMOVE | RETAIN     | REMOVE |                     | 1.75              | 2.00                           | 2.50 | FOUNDATION           | 3.00                                 | 3.50                         | 4.00 |                     |         | 5.00        | DETAIL IN SHS | DETAIL ON SHEET NUMBER | DETAIL ON STD SHEET NUMBER |
|  |           |                         |           |            |             |                  |  |           |      |                |              |            |        |            |        |                     | (LB / FT)         |                                |      |                      | (LB / FT)                            |                              |      |                     |         |             |               |                        |                            |
| <b>NEWPORT TOWN VT100</b>                        |           |                         |           |            |             |                  | FY-FLUORESCENT YELLOW<br>FYG-FLUORESCENT YELLOW GREEN                                |           |      |                |              |            |        |            |        |                     |                   |                                |      |                      |                                      | "SHS"-STANDARD HIGHWAY SIGNS |      |                     |         |             |               |                        |                            |
|  |           |                         | A         | M1-5       | 30          | 24               |    |           
|  |           |                         | A         | M5-1S      | 21          | 15               |  |           
|  |           |                         | A         | M3-1       | 24          | 12               |  |           
|  |           |                         | A         | M1-5       | 30          | 24               |  |           
|  |           |                         | A         | M5-1L      | 21          | 15               |  |           
| NB   | 3.171     |                         | A         | D1-1A      | 72          | 10               |  |           
|  |           |                         | A         | D1-1A      | 72          | 10               |  |           
|  |           |                         | A         | D1-1A      | 72          | 10               |  |           |      |                |              |            |        |            |        |                     |                   |                                |      |                      |                                      |                              |      |                     |         |             |               |                        |                            |
|  |           |                         | A         | D1-1A      | 72          | 10               |  |           |      |                |              |            |        |            |        |                     |                   |                                |      |                      |                                      |                              |      |                     |         |             |               |                        |                            |
|  |           |                         | A         | D1-1A      | 72          | 12               |  |           
|  |           |                         | A         | D1-1A      | 72          | 12               |  |           |      |                |              |            |        |            |        |                     |                   |                                |      |                      |                                      |                              |      |                     |         |             |               |                        |                            |
|  |           |                         | A         | D1-1A      | 72          | 12               |  |           |      |                |              |            |        |            |        |                     |                   |                                |      |                      |                                      |                              |      |                     |         |             |               |                        |                            |
| NB   | 3.193     |                         | A         | R14-1      | 24          | 18               |  |           
|  |           |                         | A         | M3-2S      | 24          | 12               |  |           
| <b>SIGN SUMMARY SHEET</b>                        |           |                         |           |            |             |                  | SHEET TOTALS   | 33.19     | 0.00 | 0              | 0            | 0          | 8      | 0          | 0      | 3                   | 45                |                                |      |                      |                                      |                              |      |                     |         |             |               |                        |                            |
| VERMONT AGENCY OF TRANSPORTATION                 |           |                         |           |            |             |                  | TOWN TOTALS  | SF        | SF   | EA             | EA           | EA         | EA     | EA         | EA     | EA                  | EA                | EA                             | EA   | EA                   | EA                                   | EA                           | EA   | EA                  | EA      |             |               |                        |                            |
|  |           |                         |           |            |             |                  | TOWN TOTALS  | 342.4     | 0.0  | 29.0           | 9.0          | 9.0        | 83     | 0.0        | 0.0    | 50                  | 750.0             |                                |      |                      |                                      |                              |      |                     |         |             |               |                        |                            |
| PROJECT NAME: <b>Moretown-Newport Town VT100</b> |           |                         PROJECT NUMBER: <b>STPG SIGN(28)</b> |                              |      |                     |         |             |               |                        |                            |
| FILE NAME: <b>Newport Town.xls</b>               |           |                         |           |            |             |                  |  |           |      |                |              |            |        |            |        |                     |                   | PLOT DATE: <b>9/30/2009</b>    |      |                      |                                      |                              |      |                     |         |             |               |                        |                            |
| PROJECT MANAGER: <b>N. Avery</b>                 |           |                         |           |            |             |                  |  |           |      |                |              |            |        |            |        |                     |                   | DRAWN BY: <b>I. Shea</b>       |      |                      |                                      |                              |      |                     |         |             |               |                        |                            |
| DESIGNED BY: <b>D. Crossley</b>                  |           |                         |           |            |             |                  |  |           |      |                |              |            |        |            |        |                     |                   | CHECKED BY: <b>J. Kelly</b>    |      |                      |                                      |                              |      |                     |         |             |               |                        |                            |
| NEWPORT TOWN SHEET 3                             |           |                         |           |            |             |                  |  |           |      |                |              |            |        |            |        |                     |                   | SHEET <b>151</b> OF <b>166</b> |      |                      |                                      |                              |      |                     |         |             |               |                        |                            |