

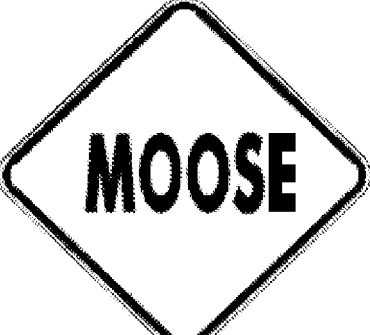





DIRECTION	MILEPOINT	LOCATION CODE (SHEET 2)	SIGN CODE	WIDTH (IN)	HEIGHT (IN)	SHEETING REMARKS	SIGN LEGEND	NEW SIGNS		EXISTING SIGNS				EXIST POST		NUMBER OF NEW POSTS	SQUARE STEEL (IN)			TUBULAR STEEL Ø (IN)				SIGN FRAME REQUIRED	REMARKS	SIGN DETAIL			
								"A"	"B"	RETAIN	SALVAGE FROM	SALVAGE TO	REMOVE	RETAIN	REMOVE		1.75	2.00	2.50	FOUNDATION	3.00	3.50	4.00			5.00	DETAIL IN SHS	DETAIL ON SHEET NUMBER	DETAIL ON STD SHEET NUMBER
																	(LB / FT)				(LB / FT)								
NEWPORT TOWN VT100							FY-FLUORESCENT YELLOW FYG-FLUORESCENT YELLOW GREEN															"SHS"-STANDARD HIGHWAY SIGNS							
		G	VR-017	24	30			5.00							1		X									E-141			
SB	2.493	H	R1-1	24	24																					NILES RD TH-16			
		H	R1-1	30	30			6.25							1		X								X				
SB	2.125	F	VW-000	30	30		MOOSE CROSSING																						
		F	W16-4	24	18		NEXT 3500 FT																						
		F	VW-001	30	30			6.25							1		X									6			
		F	W7-3A	24	18			3.00																	X				
SB	2.050	F	W2-2ML	30	30		MODIFIED LEFT SIDE ROAD			1							X												
		F	W16-8A	36	8		COLLINS MILL RD			1																			
SB	1.166	G	VR-017	24	30																								
		G	VR-017	24	30			5.00							1		X									E-141			
SB	1.154	H	R1-1	30	30																								
		H	R1-1	30	30			6.25							1		X							X					
SB	1.077	F	30	30			SNOWMOBILE HINGED																						
SB	0.231	G	VR-017	24	30																					NO. 12 ROAD TH-4			
SIGN SUMMARY SHEET							SHEET TOTALS	31.75	0.00	2	0	0	7	0	0	5	75												
								SF	SF	EA	EA	EA	EA	EA	EA	EA	EA	EA	EA	EA	EA	EA	EA	EA	EA	EA	EA	EA	EA
VERMONT AGENCY OF TRANSPORTATION							TOWN TOTALS	342.4	0.0	29.0	9.0	9.0	83	0.0	0.0	50	750.0												
PROJECT NAME: Moretown-Newport Town VT100																					PROJECT NUMBER: STPG SIGN(28)								
FILE NAME: Newport Town.xls																PLOT DATE: 9/30/2009													
PROJECT MANAGER: N. Avery																DRAWN BY: I. Shea													
DESIGNED BY: D. Crossley																CHECKED BY: J. Kelly													
NEWPORT TOWN SHEET 14																SHEET 162 OF 166													