


- NOTES:**
1. THE ACTUAL NUMBER OF TYPE III BARRICADES AND OTHER TRAFFIC CONTROL DEVICES ARE TO BE DETERMINED BASED ON INDIVIDUAL ROADWAY CLOSURE REQUIREMENTS.
  2. PORTABLE CHANGEABLE MESSAGE SIGNS (PCMS) SHALL BE PLACED OFF THE EDGE OF THE ROADWAY, OUTSIDE THE CLEAR ZONE, BUT SHALL BE VISIBLE FROM THE ROADWAY. ANY VEGETATION THAT INTERFERES WITH VISIBILITY OF THE PCMS SHALL BE REMOVED. REMOVAL OF THE VEGETATION WILL BE INCIDENTAL TO ITEM 641.15, "PORTABLE CHANGEABLE MESSAGE SIGN".
  3. SEE CONTRACT DOCUMENTS FOR CLOSURE DATES.

PCMS

MESSAGES FOR PORTABLE CHANGEABLE MESSAGE SIGNS (PCMS)

MESSAGE 1	MESSAGE 2
<b>VT 15</b>	<b>**DATE**</b>
<b>BRIDGE</b>	<b>THRU</b>
<b>CLOSED</b>	<b>**DATE**</b>

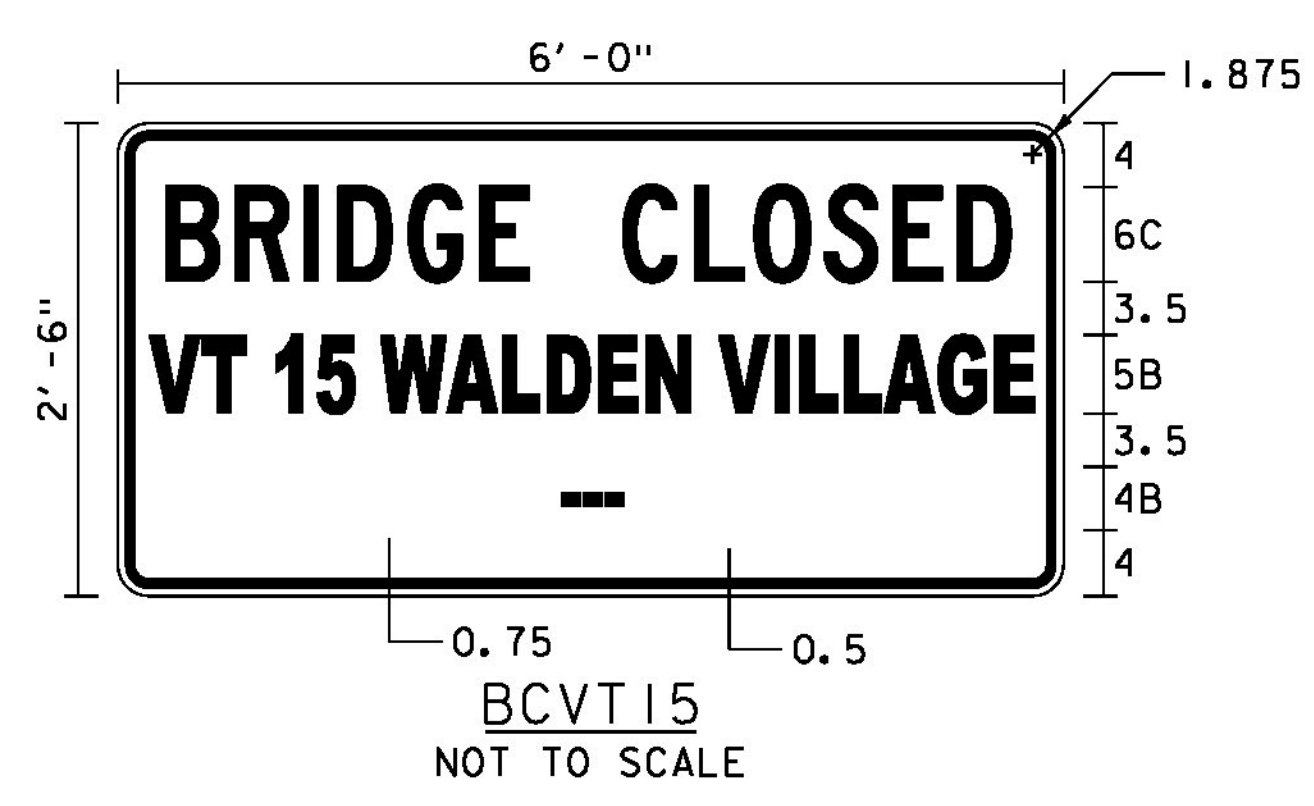

PROJECT NAME: WALDEN	PLOT DATE: 05-DEC-2014
PROJECT NUMBER: BRF 030-3(5)	DRAWN BY: R. PELLETT
FILE NAME: s09b308_detour.dgn	CHECKED BY: H. SALLS
PROJECT LEADER: C. CARLSON	SHEET 16 OF 56
DESIGNED BY: H. SALLS	
DETOUR SIGNS	