
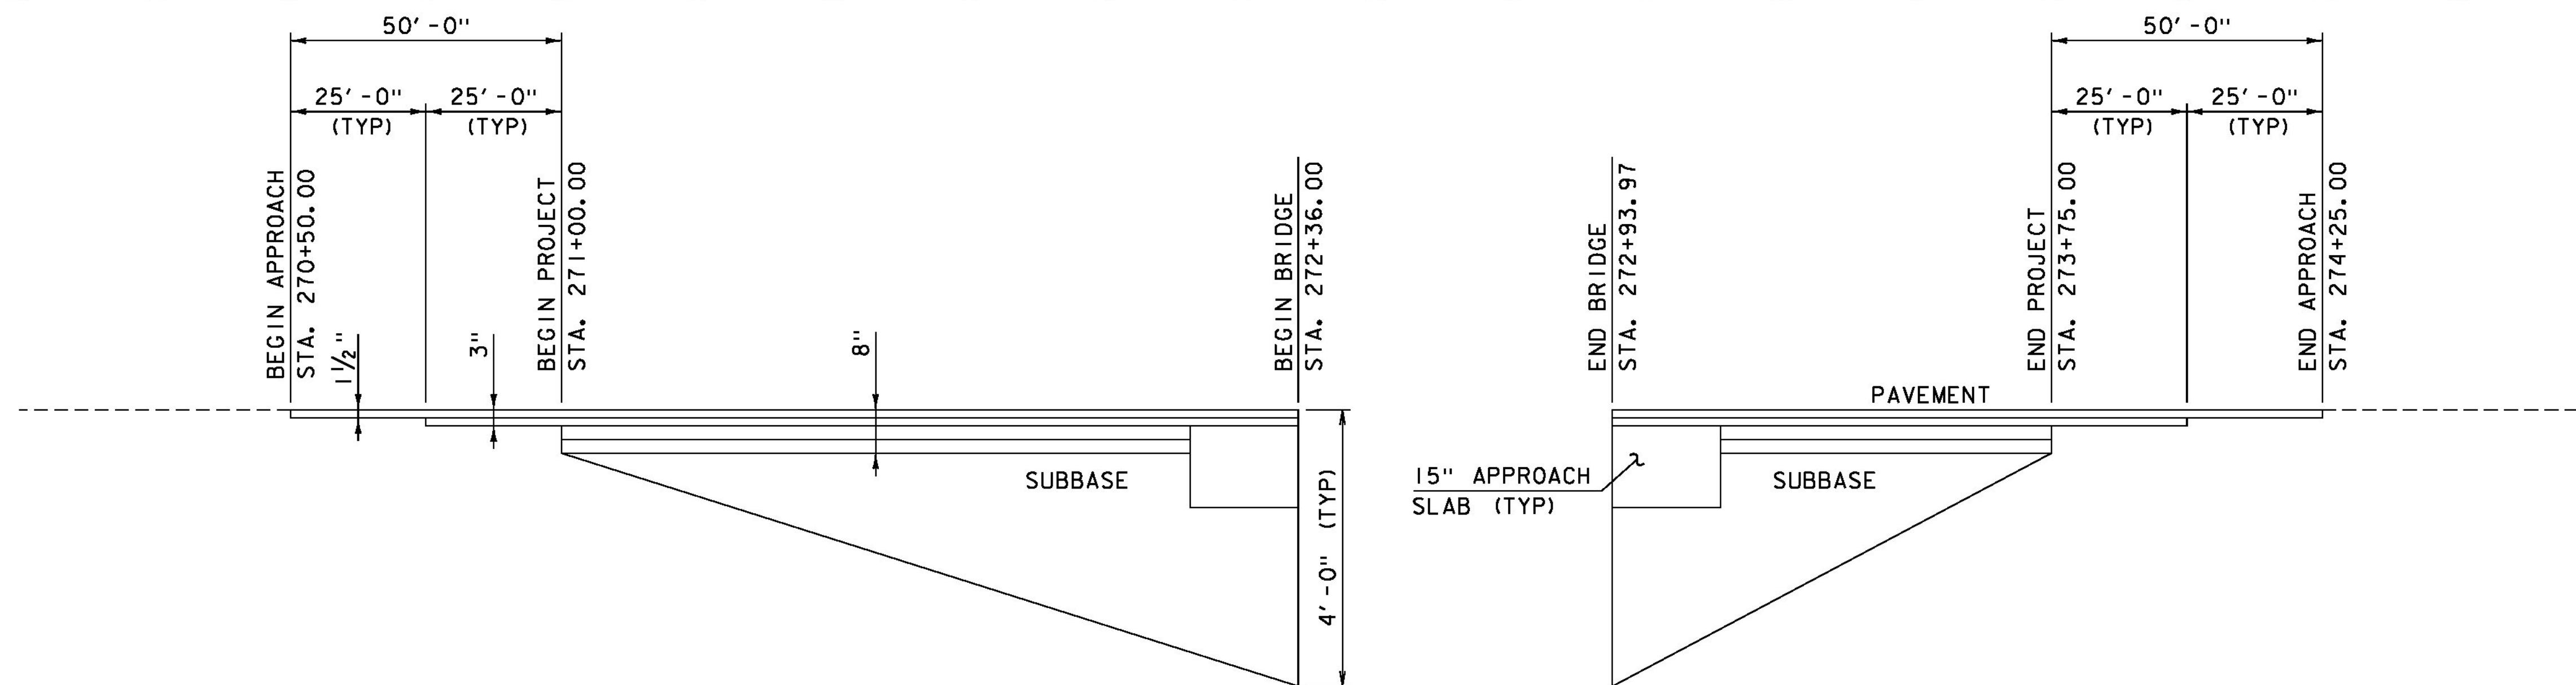


PROPOSED BANKING ———  
 EXISTING BANKING - - - - -

**BANKING DIAGRAM**  
 HORIZONTAL SCALE 1" = 20' - 0"  
 NO VERTICAL SCALE

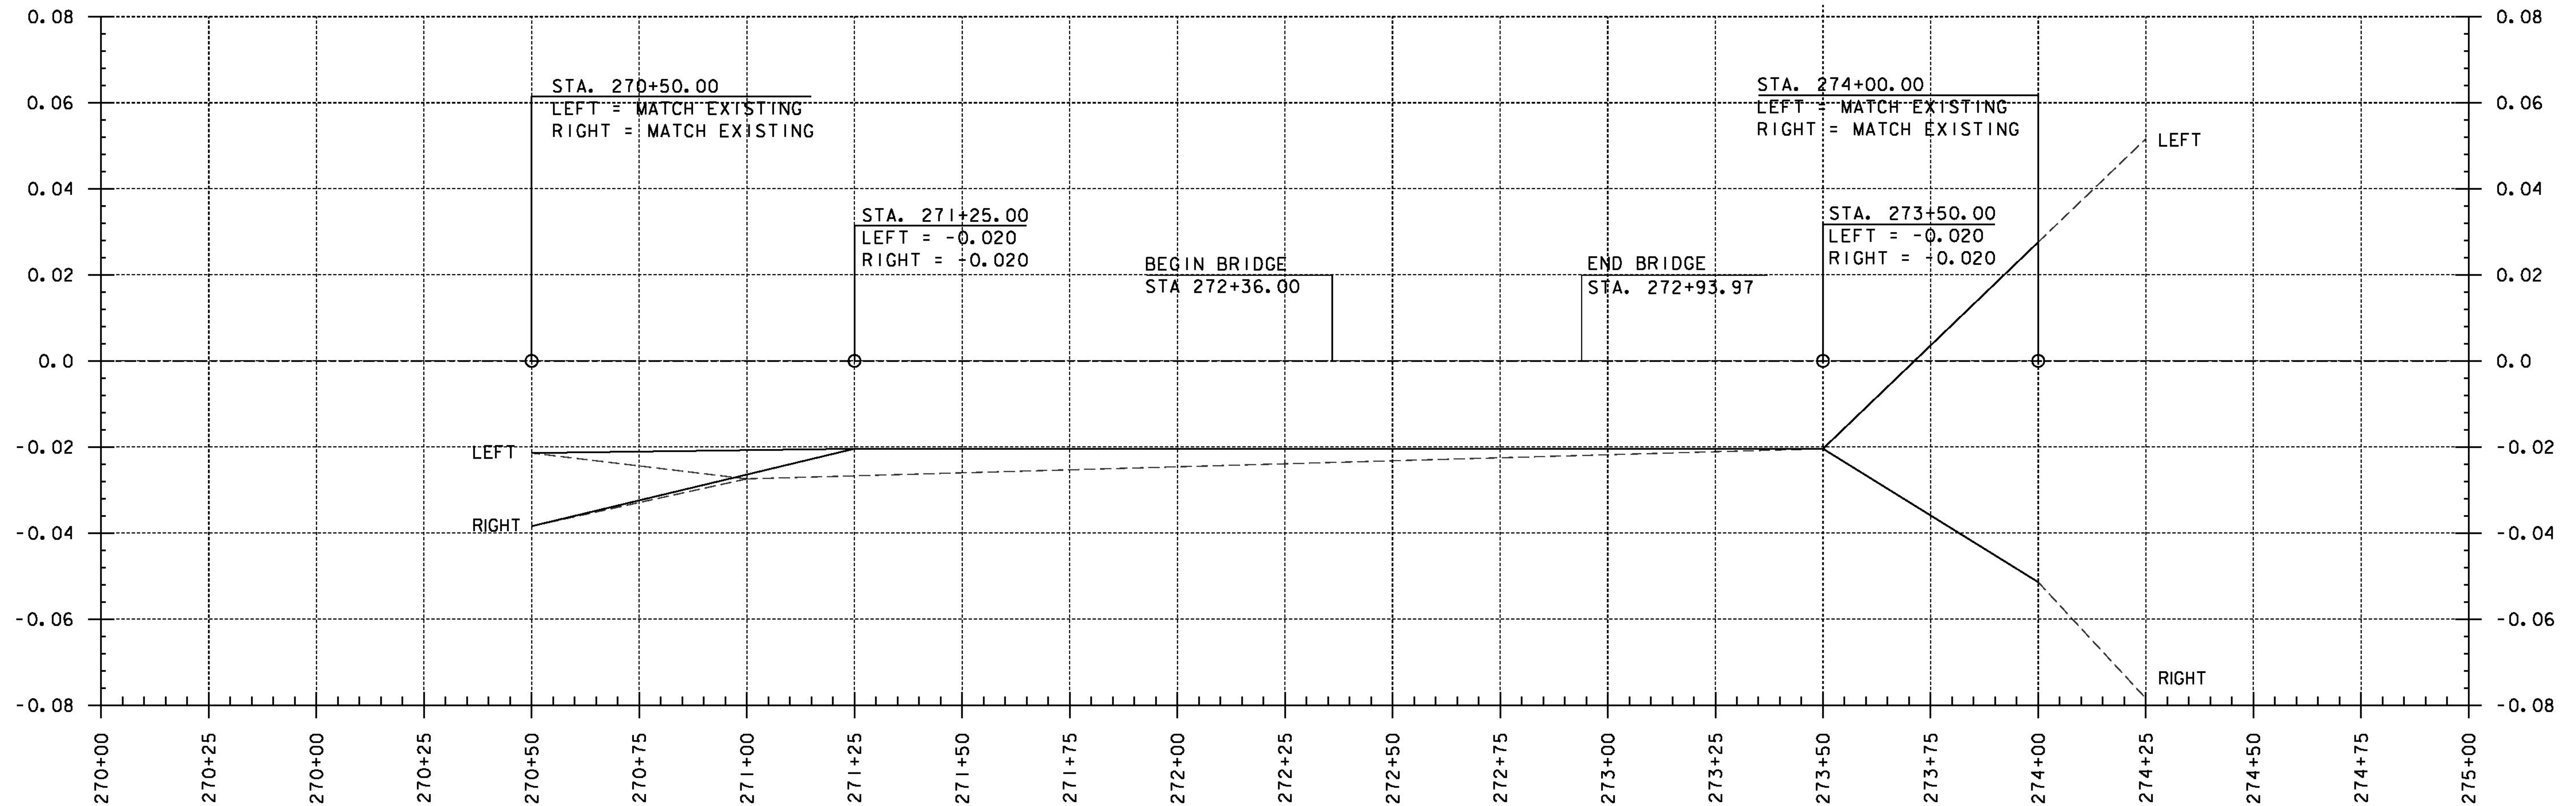

**ROADWAY MATERIAL SECTION NOTE**

- 1 1/2" BITUMINOUS CONCRETE PAVEMENT, TYPE IVS
- 1 1/2" BITUMINOUS CONCRETE PAVEMENT, TYPE IVS
- 2 1/2" BITUMINOUS CONCRETE PAVEMENT, TYPE IIS
- 2 1/2" BITUMINOUS CONCRETE PAVEMENT, TYPE IIS
- VARIABLE SUBBASE DENSE GRADED CRUSHED STONE

BCP SHALL BE READ AS BITUMINOUS CONCRETE PAVEMENT. PAYMENT WILL BE MADE UNDER ITEM 900.680 "SPECIAL PROVISION (BITUMINOUS CONCRETE PAVEMENT, SMALL QUANTITY)".

**MATERIAL TRANSITION DIAGRAM**  
 (NOT TO SCALE)

PROJECT NAME: WALDEN  
 PROJECT NUMBER: BRF 030-3(5)

FILE NAME: s09b308\_xsl.dgn  
 PROJECT LEADER: C. CARLSON  
 DESIGNED BY: H. SALLS  
 TRANSITION DIAGRAM DETAILS

PLOT DATE: 05-DEC-2014  
 DRAWN BY: R. PELLET  
 CHECKED BY: H. SALLS  
 SHEET 42 OF 56