

621.50 MANUFACTURED TERMINAL SECTION, FLARED
 STA. 0+00.0, RT
 621.80 REMOVAL AND DISPOSAL OF GUARDRAIL
 STA. 0+00.0, RT

646.402 DURABLE 4 INCH WHITE LINE, THERMOPLASTIC OR
 646.403 DURABLE 4 INCH WHITE LINE, EPOXY PAINT OR
 646.404 DURABLE 4 INCH WHITE LINE, POLYUREA
 (ALL LINES WILL INCLUDE EDGE LINE BREAKS AND
 RADII FOR SIDE ROADS)
 STA. 0+00 TO 3+50, SOLID LT & RT


646.412 DURABLE 4 INCH YELLOW LINE, THERMOPLASTIC OR
 646.413 DURABLE 4 INCH YELLOW LINE, EPOXY PAINT OR
 646.414 DURABLE 4 INCH YELLOW LINE, POLYUREA
 (ALL LINES WILL INCLUDE C BREAKS FOR SIDE ROADS)
 STA. 0+00 TO 3+50, SOLID LT & RT

646.602 TEMPORARY 4 INCH WHITE LINE, PAINT
 (ALL LINES WILL INCLUDE EDGE LINE BREAKS AND
 RADII FOR SIDE ROADS)
 STA. 0+00 TO 3+50, SOLID LT & RT

646.612 TEMPORARY 4 INCH YELLOW LINE, PAINT
 (ALL LINES WILL INCLUDE C BREAKS FOR SIDE ROADS)
 STA. 0+00 TO 3+50, SOLID LT & RT

675.50 REMOVING SIGNS
 AS SHOWN - 7

**BEGIN STP 2905(1) U.S. ROUTE 2
 STA. 0+00.00 = MM 0.000**

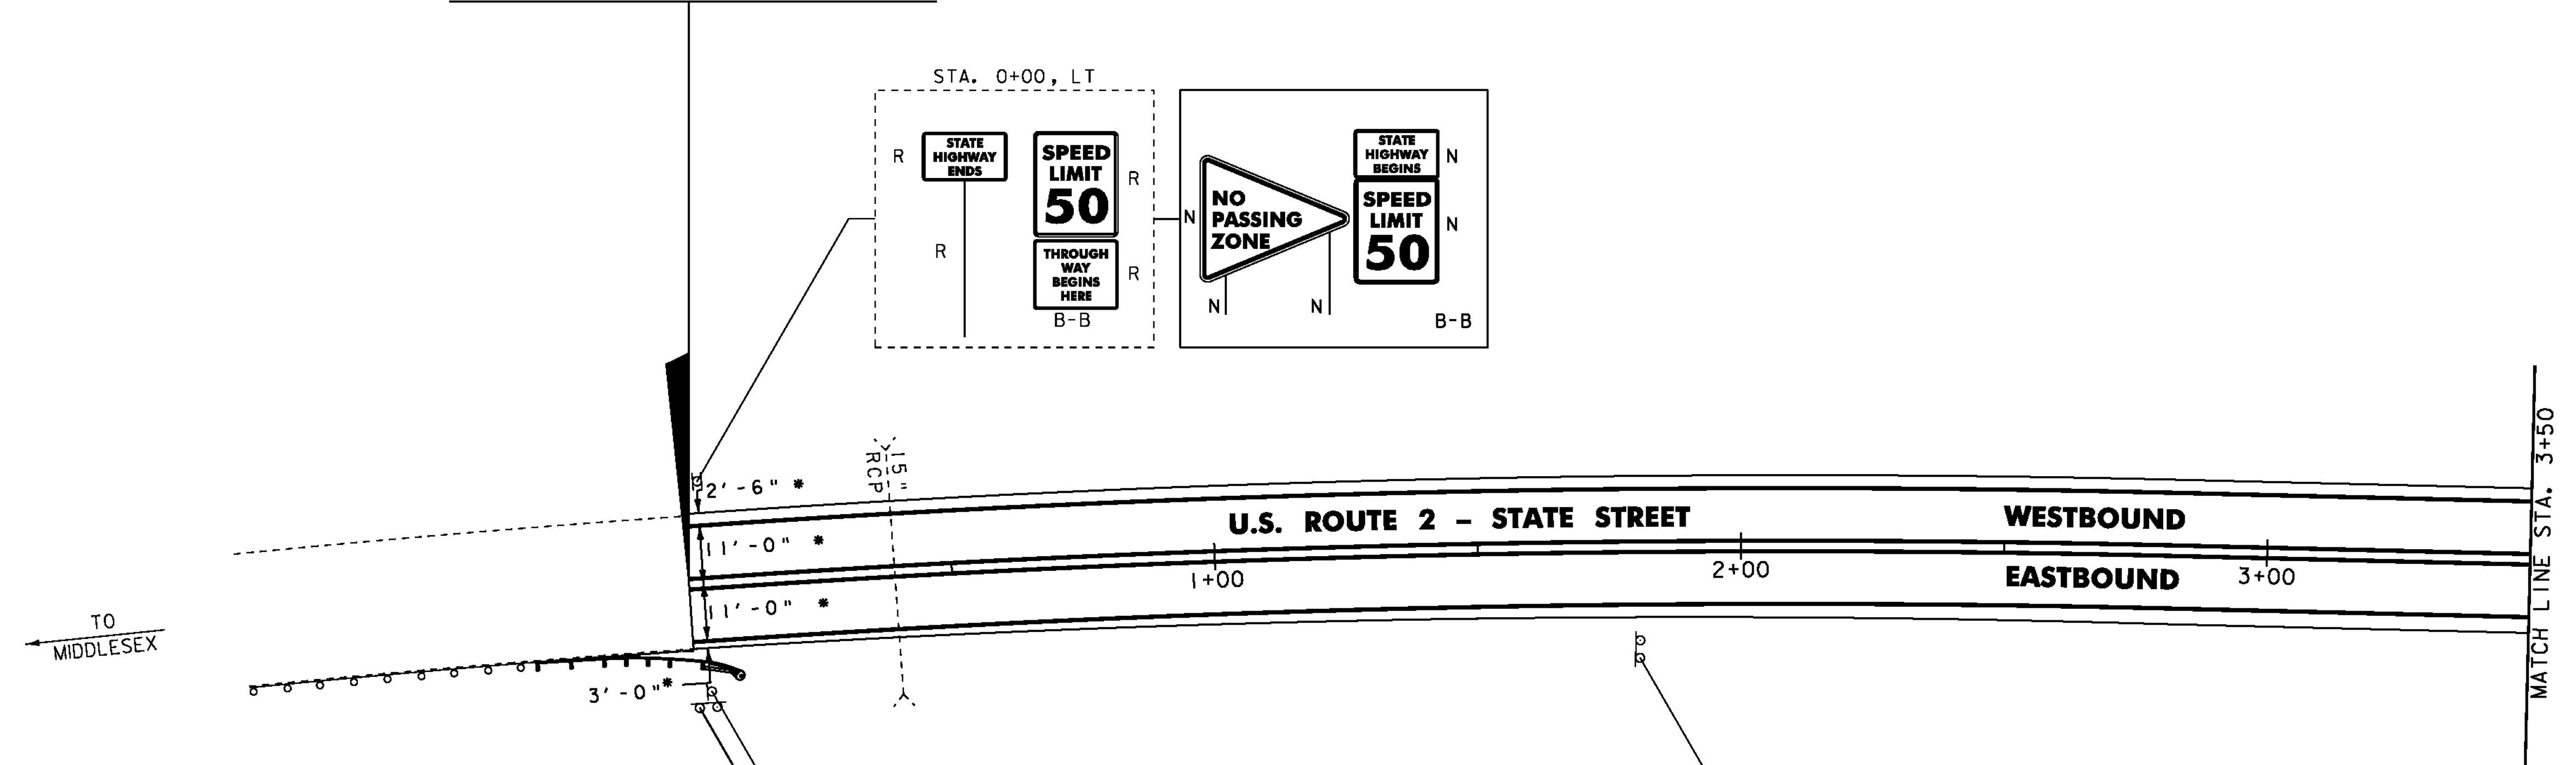

* MATCH EXISTING PAVEMENT MARKINGS

- GENERAL LEGEND**
- = EXISTING MAILBOX
 - = EXISTING GUARDRAIL
 - = PROPOSED GUARDRAIL
 - = EXISTING LIGHT POLE
 - = EXISTING HYDRANT
 - = EXISTING DI
 - = EXISTING SEWER MANHOLE
 - = EXISTING WATER SHUTOFF
 - = EXISTING UTILITY POLE
 - = EXISTING SIGNAL HEAD
 - = EXISTING CONTROLLER

- SIGN LEGEND**
- N = NEW
 - R = REMOVE
 - R&S = REMOVE & SALVAGE
 - S = SALVAGE SIGN
 - RET = RETAIN
 - B-B = BACK TO BACK

NOT TO SCALE

NOTE: ALL EXISTING SIGNS NOT SHOWN SHALL BE RETAINED.



PROJECT LAYOUT SHEET #1

PROJECT NAME: MONTPELIER	PLOT DATE: 26-MAY-2011
PROJECT NUMBER: STP 2905(1)	DRAWN BY: STANTEC
FILE NAME: pl0dl16.dgn	CHECKED BY: STANTEC
DESIGNED BY: STANTEC	SHEET 16 OF 79
IPARM FILE: p10d116101.i	