

604.42 CHANGING ELEVATION OF SEWER MANHOLES
STA. 9+43, LT

646.402 DURABLE 4 INCH WHITE LINE, THERMOPLASTIC OR
646.403 DURABLE 4 INCH WHITE LINE, EPOXY PAINT OR
646.404 DURABLE 4 INCH WHITE LINE, POLYUREA
(ALL LINES WILL INCLUDE EDGE LINE BREAKS AND RADII FOR SIDE ROADS)
STA. 3+50 TO 9+50, SOLID LT & RT
STA. 8+16, DOUBLE SOLID LT (LAGUE DR)
STA. 9+35, DOUBLE SOLID RT (GRAVES ST)
STA. 8+25 TO 9+44, RT (DIAGONALS)

646.412 DURABLE 4 INCH YELLOW LINE, THERMOPLASTIC OR
646.413 DURABLE 4 INCH YELLOW LINE, EPOXY PAINT OR
646.414 DURABLE 4 INCH YELLOW LINE, POLYUREA
(ALL LINES WILL INCLUDE C BREAKS FOR SIDE ROADS)
STA. 3+50 TO 9+50, SOLID LT & RT
STA. 8+16, DOUBLE SOLID LT (LAGUE DR)
STA. 9+35, DOUBLE SOLID RT (GRAVES ST)

646.482 DURABLE 24 INCH STOP BAR, THERMOPLASTIC OR
646.483 DURABLE 24 INCH STOP BAR, EPOXY PAINT OR
646.484 DURABLE 24 INCH STOP BAR, POLYUREA
STA. 8+16, LT (LAGUE DR)
STA. 9+35, RT (GRAVES ST) (RXR)
STA. 9+35, RT (GRAVES ST) (RXR)

646.492 DURABLE LETTER OR SYMBOL, THERMOPLASTIC OR
646.493 DURABLE LETTER OR SYMBOL, EPOXY PAINT OR
646.494 DURABLE LETTER OR SYMBOL, POLYUREA
STA. 8+16, LT "STOP" (LAGUE DR)
STA. 9+35, RT "STOP" (GRAVES ST)

646.602 TEMPORARY 4 INCH WHITE LINE, PAINT
(ALL LINES WILL INCLUDE EDGE LINE BREAKS AND RADII FOR SIDE ROADS)
STA. 3+50 TO 9+50, SOLID LT & RT
STA. 8+16, DOUBLE SOLID LT (LAGUE DR)
STA. 9+35, DOUBLE SOLID RT (GRAVES ST)
STA. 8+25 TO 9+44, RT (DIAGONALS)


646.612 TEMPORARY 4 INCH YELLOW LINE, PAINT
(ALL LINES WILL INCLUDE C BREAKS FOR SIDE ROADS)
STA. 3+50 TO 9+50, SOLID LT & RT
STA. 8+16, DOUBLE SOLID LT (LAGUE DR)
STA. 9+35, DOUBLE SOLID RT (GRAVES ST)

646.682 TEMPORARY 24 INCH STOP BAR, PAINT
STA. 8+16, LT (LAGUE DR)
STA. 9+35, RT (GRAVES ST)
STA. 9+35, RT (GRAVES ST) (RXR)

646.692 TEMPORARY LETTER OR SYMBOL, PAINT
STA. 8+16, LT "STOP" (LAGUE DR)
STA. 9+35, RT "STOP" (GRAVES ST)

675.50 REMOVING SIGNS
AS SHOWN - 10

675.60 ERECTING SALVAGED SIGNS
AS SHOWN - 2

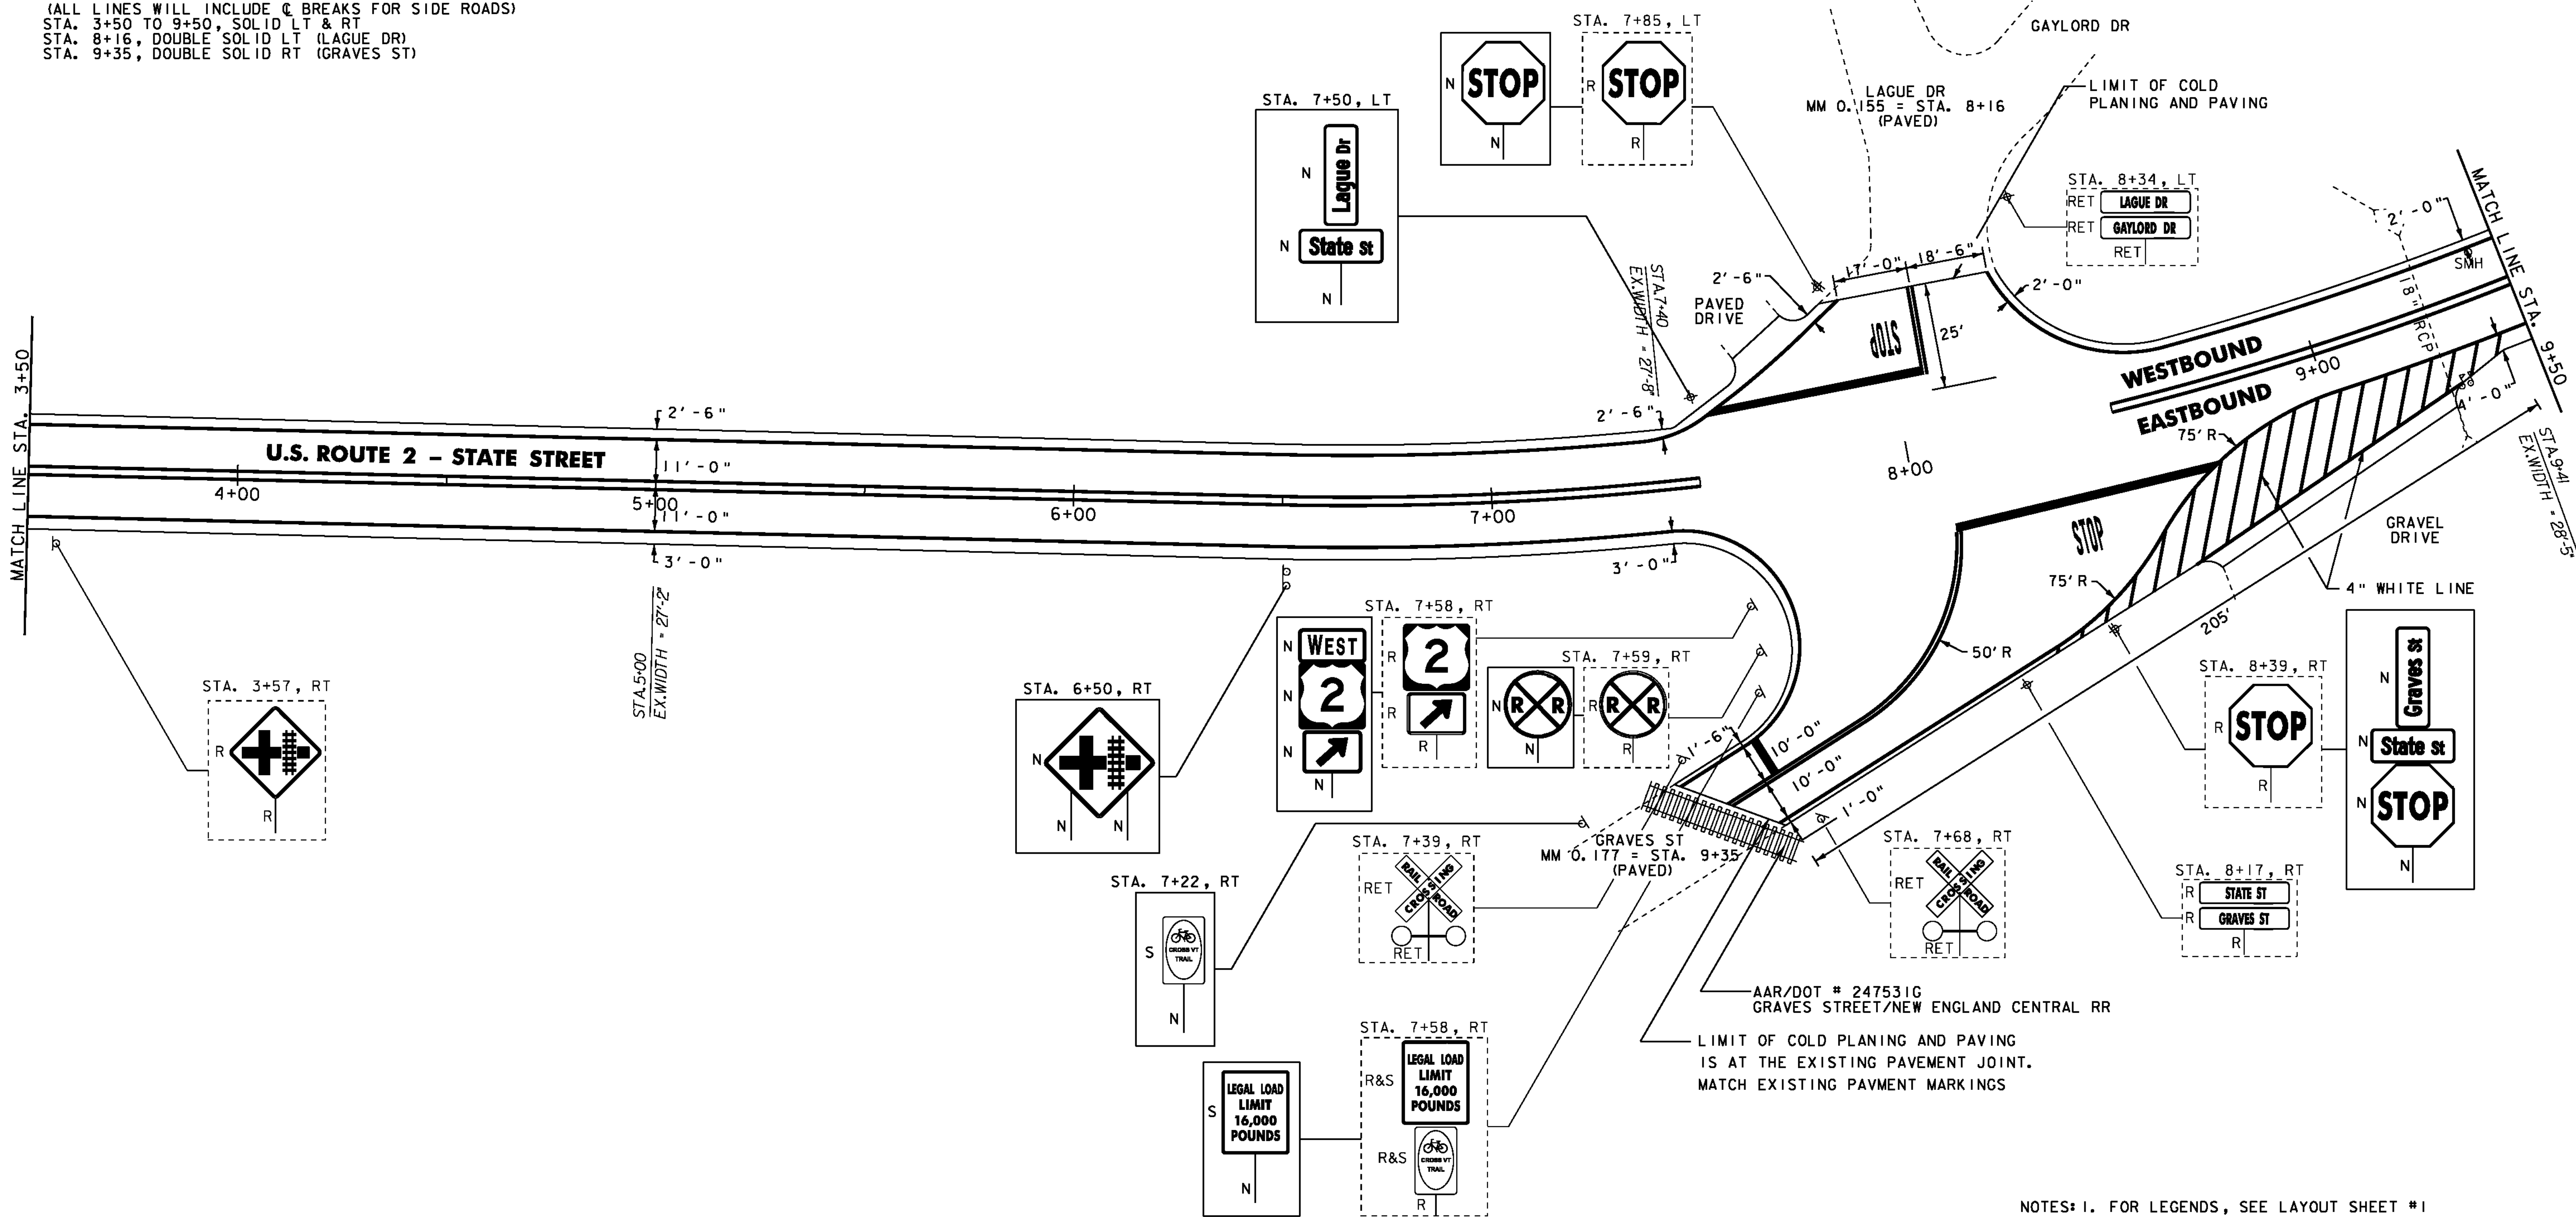

NOTES: 1. FOR LEGENDS, SEE LAYOUT SHEET #1
2. ALL EXISTING SIGNS NOT SHOWN SHALL BE RETAINED.

NOT TO SCALE

PROJECT LAYOUT SHEET #2

| | |
|-----------------------------|------------------------|
| PROJECT NAME: MONTPELIER | PLOT DATE: 26-MAY-2011 |
| PROJECT NUMBER: STP 2905(1) | DRAWN BY: STANTEC |
| FILE NAME: pl0dl16.dgn | CHECKED BY: STANTEC |
| PROJECT LEADER: JLL | SHEET 17 OF 79 |
| DESIGNED BY: STANTEC | |
| IPARM FILE: p10d116102.i | |

