

604.42 CHANGING ELEVATION OF SEWER MANHOLES
 STA. 12+35, LT
 STA. 14+00, LT

629.20 ADJUST ELEVATION OF VALVE BOX
 STA. 14+21, RT
 STA. 15+14, RT

646.402 DURABLE 4 INCH WHITE LINE, THERMOPLASTIC OR
 646.403 DURABLE 4 INCH WHITE LINE, EPOXY PAINT OR
 646.404 DURABLE 4 INCH WHITE LINE, POLYUREA
 (ALL LINES WILL INCLUDE EDGE LINE BREAKS AND RADIUS FOR SIDE ROADS)
 STA. 9+50 TO 15+50, SOLID LT & RT

646.412 DURABLE 4 INCH YELLOW LINE, THERMOPLASTIC OR
 646.413 DURABLE 4 INCH YELLOW LINE, EPOXY PAINT OR
 646.414 DURABLE 4 INCH YELLOW LINE, POLYUREA
 (ALL LINES WILL INCLUDE C BREAKS FOR SIDE ROADS)
 STA. 9+50 TO 15+50, SOLID LT & RT


646.442 DURABLE 8 INCH WHITE LINE, THERMOPLASTIC OR
 646.443 DURABLE 8 INCH WHITE LINE, EPOXY PAINT OR
 646.444 DURABLE 8 INCH WHITE LINE, POLYUREA
 STA. 14+23 TO 14+35, RT (HYDRANT)

646.602 TEMPORARY 4 INCH WHITE LINE, PAINT
 (ALL LINES WILL INCLUDE EDGE LINE BREAKS AND RADIUS FOR SIDE ROADS)
 STA. 9+50 TO 15+50, SOLID LT & RT

646.612 TEMPORARY 4 INCH YELLOW LINE, PAINT
 (ALL LINES WILL INCLUDE C BREAKS FOR SIDE ROADS)
 STA. 9+50 TO 15+50, SOLID LT & RT

646.642 TEMPORARY 8 INCH WHITE LINE, PAINT
 STA. 14+23 TO 14+35, RT (HYDRANT)

675.50 REMOVING SIGNS
 AS SHOWN - 3

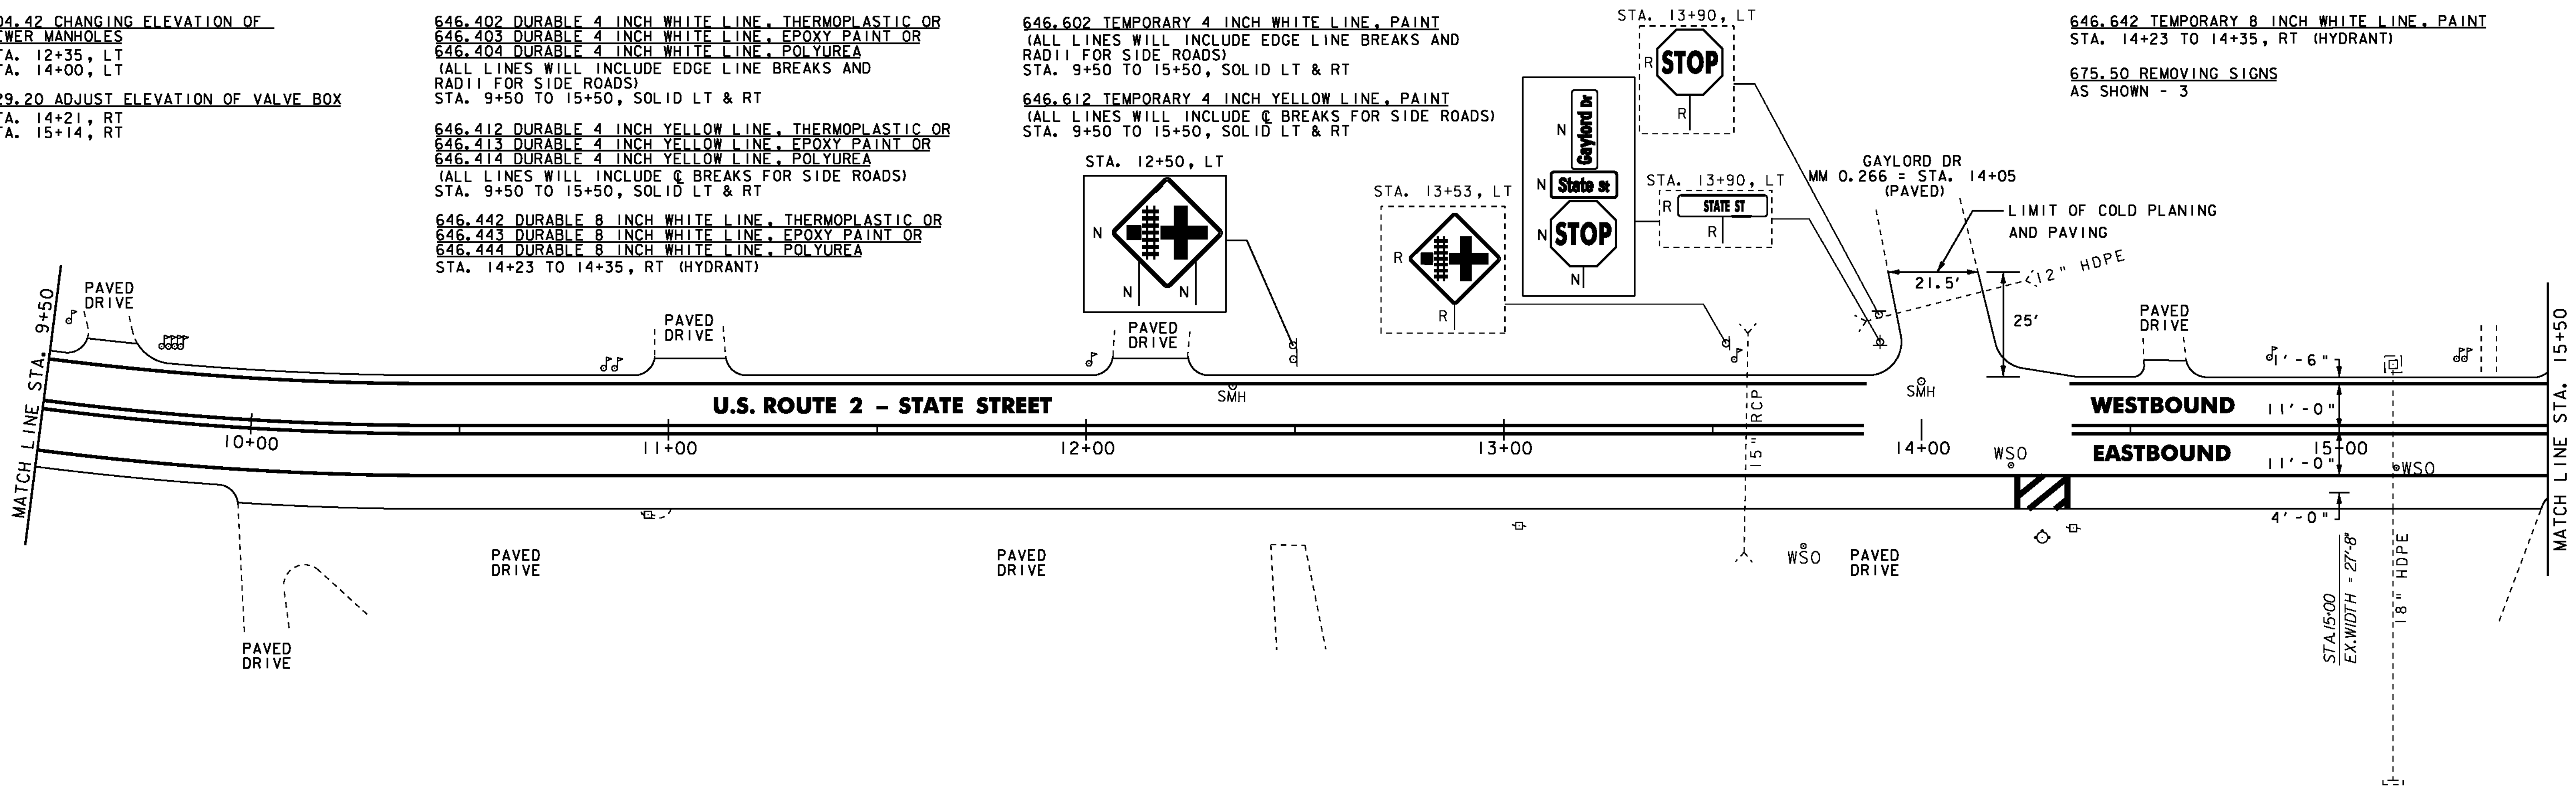

604.412 OR 604.415 REHAB. DIS, CBS OR MHS, CLASS I OR II
 STA. 19+30, LT
 STA. 21+30, LT

604.42 CHANGING ELEVATION OF SEWER MANHOLES
 STA. 16+01, LT

621.205 STEEL BEAM GUARDRAIL, GALVANIZED W/8 FEET POSTS
 STA. 16+02.5 TO 21+50.0, RT

621.60 ANCHOR FOR STEEL BEAM RAIL
 STA. 16+02.5, RT

621.80 REMOVAL AND DISPOSAL OF GUARDRAIL
 STA. 16+65 TO 21+50, RT

646.402 DURABLE 4 INCH WHITE LINE, THERMOPLASTIC OR
 646.403 DURABLE 4 INCH WHITE LINE, EPOXY PAINT OR
 646.404 DURABLE 4 INCH WHITE LINE, POLYUREA
 (ALL LINES WILL INCLUDE EDGE LINE BREAKS AND RADIUS FOR SIDE ROADS)
 STA. 15+50 TO 21+50, SOLID LT & RT




646.412 DURABLE 4 INCH YELLOW LINE, THERMOPLASTIC OR
 646.413 DURABLE 4 INCH YELLOW LINE, EPOXY PAINT OR
 646.414 DURABLE 4 INCH YELLOW LINE, POLYUREA
 (ALL LINES WILL INCLUDE C BREAKS FOR SIDE ROADS)
 STA. 15+50 TO 21+50, SOLID LT & RT

646.602 TEMPORARY 4 INCH WHITE LINE, PAINT
 (ALL LINES WILL INCLUDE EDGE LINE BREAKS AND RADIUS FOR SIDE ROADS)
 STA. 15+50 TO 21+50, SOLID LT & RT

646.612 TEMPORARY 4 INCH YELLOW LINE, PAINT
 (ALL LINES WILL INCLUDE C BREAKS FOR SIDE ROADS)
 STA. 15+50 TO 21+50, SOLID LT & RT

675.50 REMOVING SIGNS
 AS SHOWN - 3

675.60 ERECTING SALVAGED SIGNS
 AS SHOWN - 2

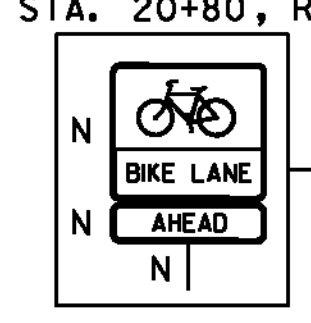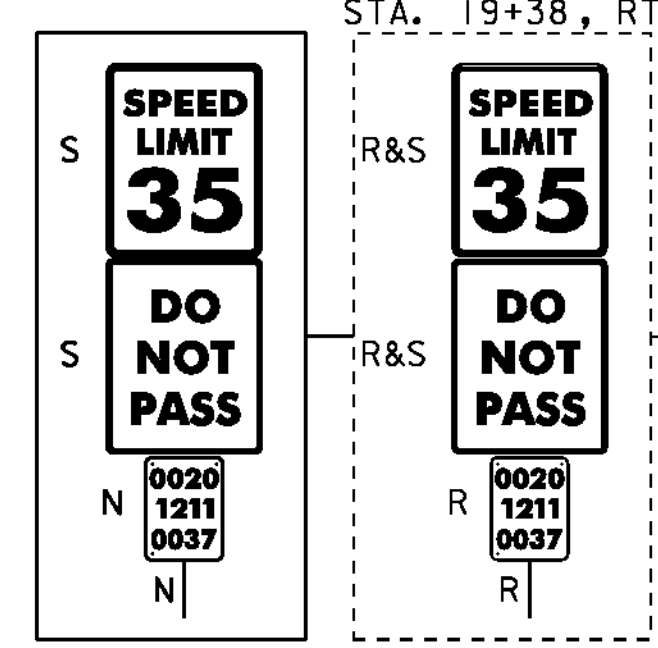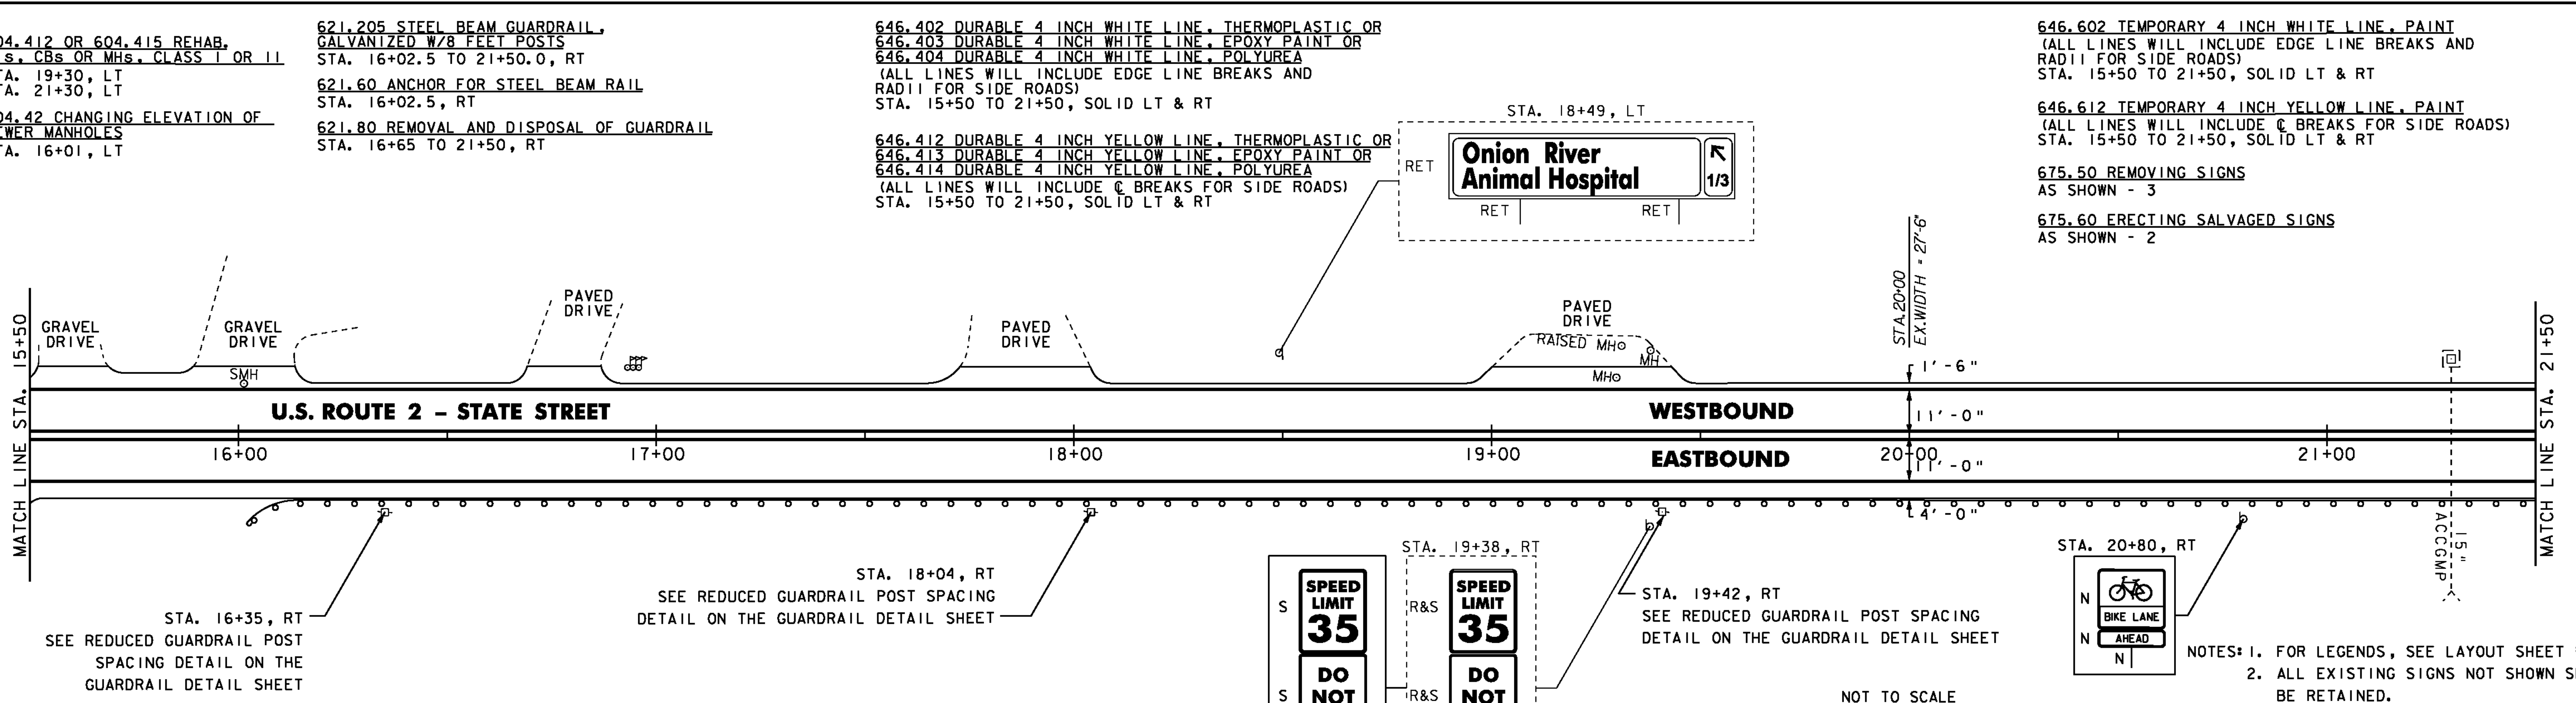

NOTES: 1. FOR LEGENDS, SEE LAYOUT SHEET #1
 2. ALL EXISTING SIGNS NOT SHOWN SHALL BE RETAINED.

NOT TO SCALE

PROJECT LAYOUT SHEET #3



PROJECT NAME: MONTPELIER
 PROJECT NUMBER: STP 2905(I)

FILE NAME: pl0dl16.dgn
 PROJECT LEADER: JLL
 DESIGNED BY: STANTEC
 IPARM FILE: p10d116103.i

PLOT DATE: 26-MAY-2011
 DRAWN BY: STANTEC
 CHECKED BY: STANTEC
 SHEET 18 OF 79