

621.205 STEEL BEAM GUARDRAIL,
GALVANIZED W/8 FEET POSTS
STA. 21+50.0 TO 27+50.0, RT
STA. 26+41.0 TO 27+50.0, LT

621.60 ANCHOR FOR STEEL BEAM RAIL
STA. 26+41.0, LT

621.80 REMOVAL AND DISPOSAL OF GUARDRAIL
STA. 21+50 TO 27+27.5, RT
STA. 26+41 TO 27+50, LT

646.402 DURABLE 4 INCH WHITE LINE, THERMOPLASTIC OR
646.403 DURABLE 4 INCH WHITE LINE, EPOXY PAINT OR
646.404 DURABLE 4 INCH WHITE LINE, POLYUREA
(ALL LINES WILL INCLUDE EDGE LINE BREAKS AND
RADI1 FOR SIDE ROADS)
STA. 21+50 TO 22+25, SOLID LT & RT

646.412 DURABLE 4 INCH YELLOW LINE, THERMOPLASTIC OR
646.413 DURABLE 4 INCH YELLOW LINE, EPOXY PAINT OR
646.414 DURABLE 4 INCH YELLOW LINE, POLYUREA
(ALL LINES WILL INCLUDE C BREAKS FOR SIDE ROADS)
STA. 21+50 TO 27+50, SOLID LT & RT

646.422 DURABLE 6 INCH WHITE LINE, THERMOPLASTIC OR
646.423 DURABLE 6 INCH WHITE LINE, EPOXY PAINT OR
646.424 DURABLE 6 INCH WHITE LINE, POLYUREA
(ALL LINES WILL INCLUDE EDGE LINE BREAKS AND
RADI1 FOR SIDE ROADS)
STA. 22+25 TO 27+50, SOLID LT & RT

646.492 DURABLE LETTER OR SYMBOL, THERMOPLASTIC OR
646.493 DURABLE LETTER OR SYMBOL, EPOXY PAINT OR
646.494 DURABLE LETTER OR SYMBOL, POLYUREA
STA. 22+28, RT - BIKE LANE SYMBOL
STA. 22+40, RT - BIKE LANE ARROW
STA. 26+81, LT - BIKE LANE ARROW
STA. 26+93, LT - BIKE LANE SYMBOL


646.602 TEMPORARY 4 INCH WHITE LINE, PAINT
(ALL LINES WILL INCLUDE EDGE LINE BREAKS AND
RADI1 FOR SIDE ROADS)
STA. 21+50 TO 22+25, SOLID LT & RT

646.612 TEMPORARY 4 INCH YELLOW LINE, PAINT
(ALL LINES WILL INCLUDE C BREAKS FOR SIDE ROADS)
STA. 21+50 TO 22+25, SOLID LT & RT

646.622 TEMPORARY 6 INCH WHITE LINE, PAINT
(ALL LINES WILL INCLUDE EDGE LINE BREAKS AND
RADI1 FOR SIDE ROADS)
STA. 22+25 TO 27+50, SOLID LT & RT

646.692 TEMPORARY LETTER OR SYMBOL, PAINT
STA. 22+28, RT - BIKE LANE SYMBOL
STA. 22+40, RT - BIKE LANE ARROW
STA. 26+81, LT - BIKE LANE ARROW
STA. 26+93, LT - BIKE LANE SYMBOL

675.50 REMOVING SIGNS
AS SHOWN - 3

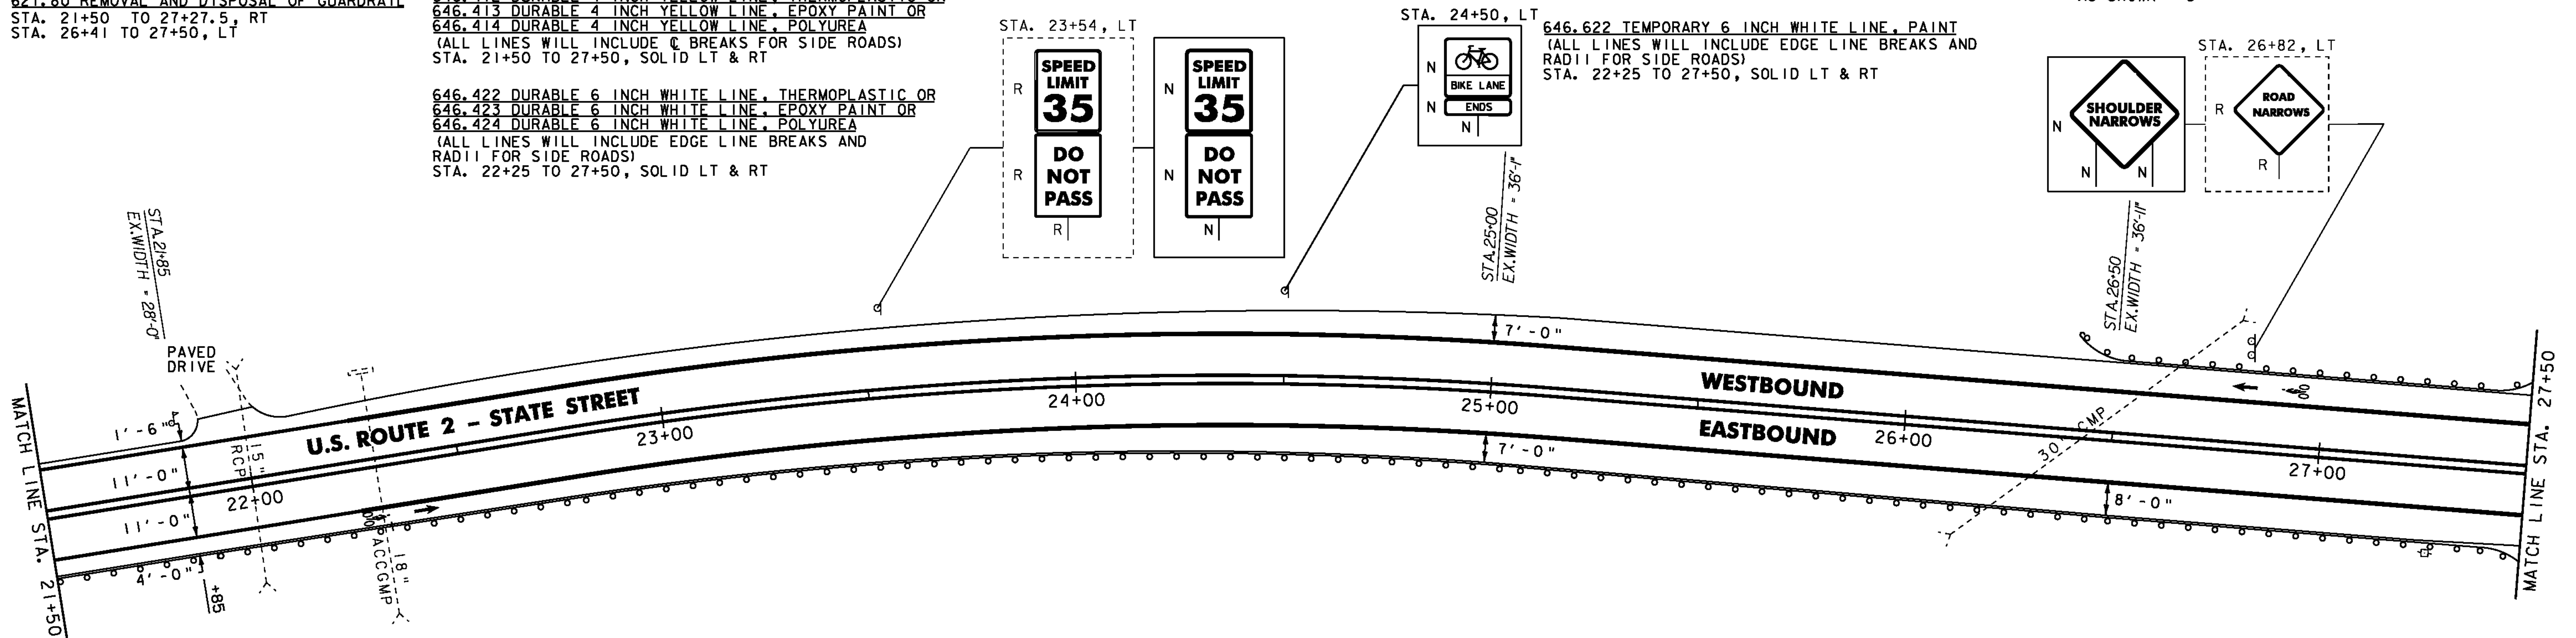

621.205 STEEL BEAM GUARDRAIL,
GALVANIZED W/8 FEET POSTS
STA. 27+50.0 TO 27+52.5, RT
STA. 27+50.0 TO 27+53.5, LT

621.60 ANCHOR FOR STEEL BEAM RAIL
STA. 27+52.5, RT
STA. 27+53.5, LT

621.80 REMOVAL AND DISPOSAL OF GUARDRAIL
STA. 27+50 TO 27+53.5, LT

646.422 DURABLE 6 INCH WHITE LINE, THERMOPLASTIC OR
646.423 DURABLE 6 INCH WHITE LINE, EPOXY PAINT OR
646.424 DURABLE 6 INCH WHITE LINE, POLYUREA
(ALL LINES WILL INCLUDE EDGE LINE BREAKS AND
RADI1 FOR SIDE ROADS)
STA. 27+50 TO 33+50, SOLID LT & RT


646.412 DURABLE 4 INCH YELLOW LINE, THERMOPLASTIC OR
646.413 DURABLE 4 INCH YELLOW LINE, EPOXY PAINT OR
646.414 DURABLE 4 INCH YELLOW LINE, POLYUREA
(ALL LINES WILL INCLUDE C BREAKS FOR SIDE ROADS)
STA. 27+50 TO 33+50, SOLID LT & RT

646.492 DURABLE LETTER OR SYMBOL, THERMOPLASTIC OR
646.493 DURABLE LETTER OR SYMBOL, EPOXY PAINT OR
646.494 DURABLE LETTER OR SYMBOL, POLYUREA
STA. 32+35, RT - BIKE LANE SYMBOL
STA. 32+47, RT - BIKE LANE ARROW

646.622 TEMPORARY 6 INCH WHITE LINE, PAINT
(ALL LINES WILL INCLUDE EDGE LINE BREAKS AND
RADI1 FOR SIDE ROADS)
STA. 27+50 TO 33+50, SOLID LT & RT

646.612 TEMPORARY 4 INCH YELLOW LINE, PAINT
(ALL LINES WILL INCLUDE C BREAKS FOR SIDE ROADS)
STA. 27+50 TO 33+50, SOLID LT & RT

646.692 TEMPORARY LETTER OR SYMBOL, PAINT
STA. 32+35, RT - BIKE LANE SYMBOL
STA. 32+47, RT - BIKE LANE ARROW

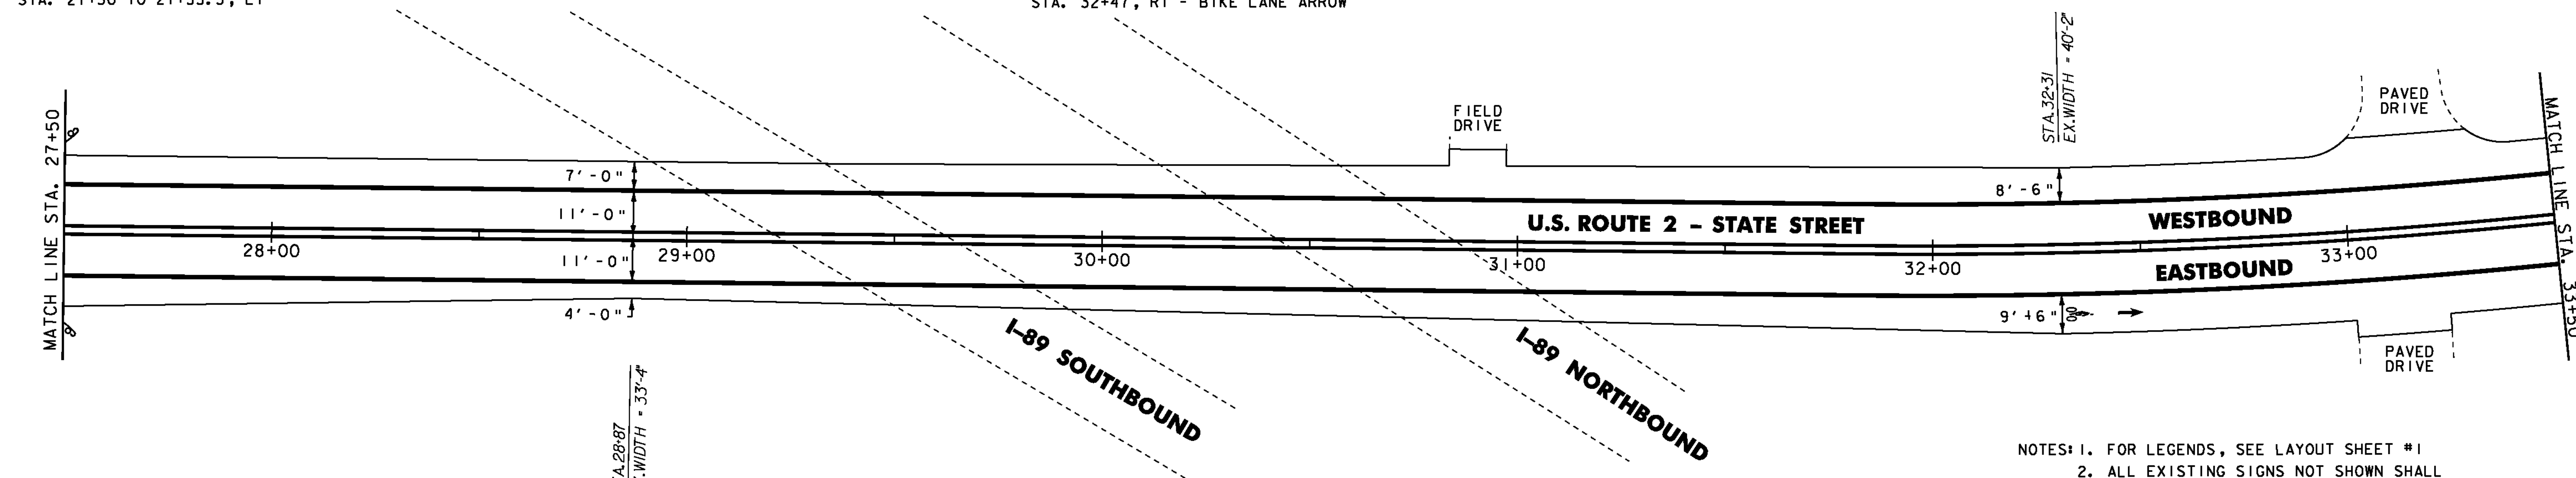

NOTES: 1. FOR LEGENDS, SEE LAYOUT SHEET #1
2. ALL EXISTING SIGNS NOT SHOWN SHALL
BE RETAINED.

NOT TO SCALE

**PROJECT
LAYOUT
SHEET #4**



PROJECT NAME: MONTPELIER
PROJECT NUMBER: STP 2905(1)

FILE NAME: p10dl16.dgn
PROJECT LEADER: JLL
DESIGNED BY: STANTEC
IPARM FILE: p10dl116104.i

PLOT DATE: 26-MAY-2011
DRAWN BY: STANTEC
CHECKED BY: STANTEC
SHEET 19 OF 79