

621.205 STEEL BEAM GUARDRAIL,
GALVANIZED W/8 FEET POSTS
STA. 37+03.5 TO 39+50.0, RT

621.60 ANCHOR FOR STEEL BEAM RAIL
STA. 37+03.5, RT

621.80 REMOVAL AND DISPOSAL OF GUARDRAIL
STA. 37+03.5 TO 39+50, RT

646.412 DURABLE 4 INCH YELLOW LINE, THERMOPLASTIC OR
646.413 DURABLE 4 INCH YELLOW LINE, EPOXY PAINT OR
646.414 DURABLE 4 INCH YELLOW LINE, POLYUREA
(ALL LINES WILL INCLUDE C BREAKS FOR SIDE ROADS)
STA. 33+50 TO 39+50, SOLID LT & RT

646.422 DURABLE 6 INCH WHITE LINE, THERMOPLASTIC OR
646.423 DURABLE 6 INCH WHITE LINE, EPOXY PAINT OR
646.424 DURABLE 6 INCH WHITE LINE, POLYUREA
(ALL LINES WILL INCLUDE EDGE LINE BREAKS AND
RADI FOR SIDE ROADS)
STA. 33+50 TO 39+50, SOLID LT & RT

646.492 DURABLE 6 INCH LETTER OR SYMBOL, THERMOPLASTIC OR
646.493 DURABLE 6 INCH LETTER OR SYMBOL, EPOXY PAINT OR
646.494 DURABLE 6 INCH LETTER OR SYMBOL, POLYUREA
STA. 36+84, LT - BIKE LANE ARROW
STA. 36+96, LT - BIKE LANE SYMBOL


646.612 TEMPORARY 4 INCH YELLOW LINE, PAINT
(ALL LINES WILL INCLUDE C BREAKS FOR SIDE ROADS)
STA. 33+50 TO 39+50, SOLID LT & RT

646.622 TEMPORARY 6 INCH WHITE LINE, PAINT
(ALL LINES WILL INCLUDE EDGE LINE BREAKS AND
RADI FOR SIDE ROADS)
STA. 33+50 TO 39+50, SOLID LT & RT

646.692 TEMPORARY LETTER OR SYMBOL, PAINT
STA. 36+84, LT - BIKE LANE ARROW
STA. 36+96, LT - BIKE LANE SYMBOL

675.50 REMOVING SIGNS
AS SHOWN - 2

675.60 ERECTING SALVAGED SIGNS
AS SHOWN - 1

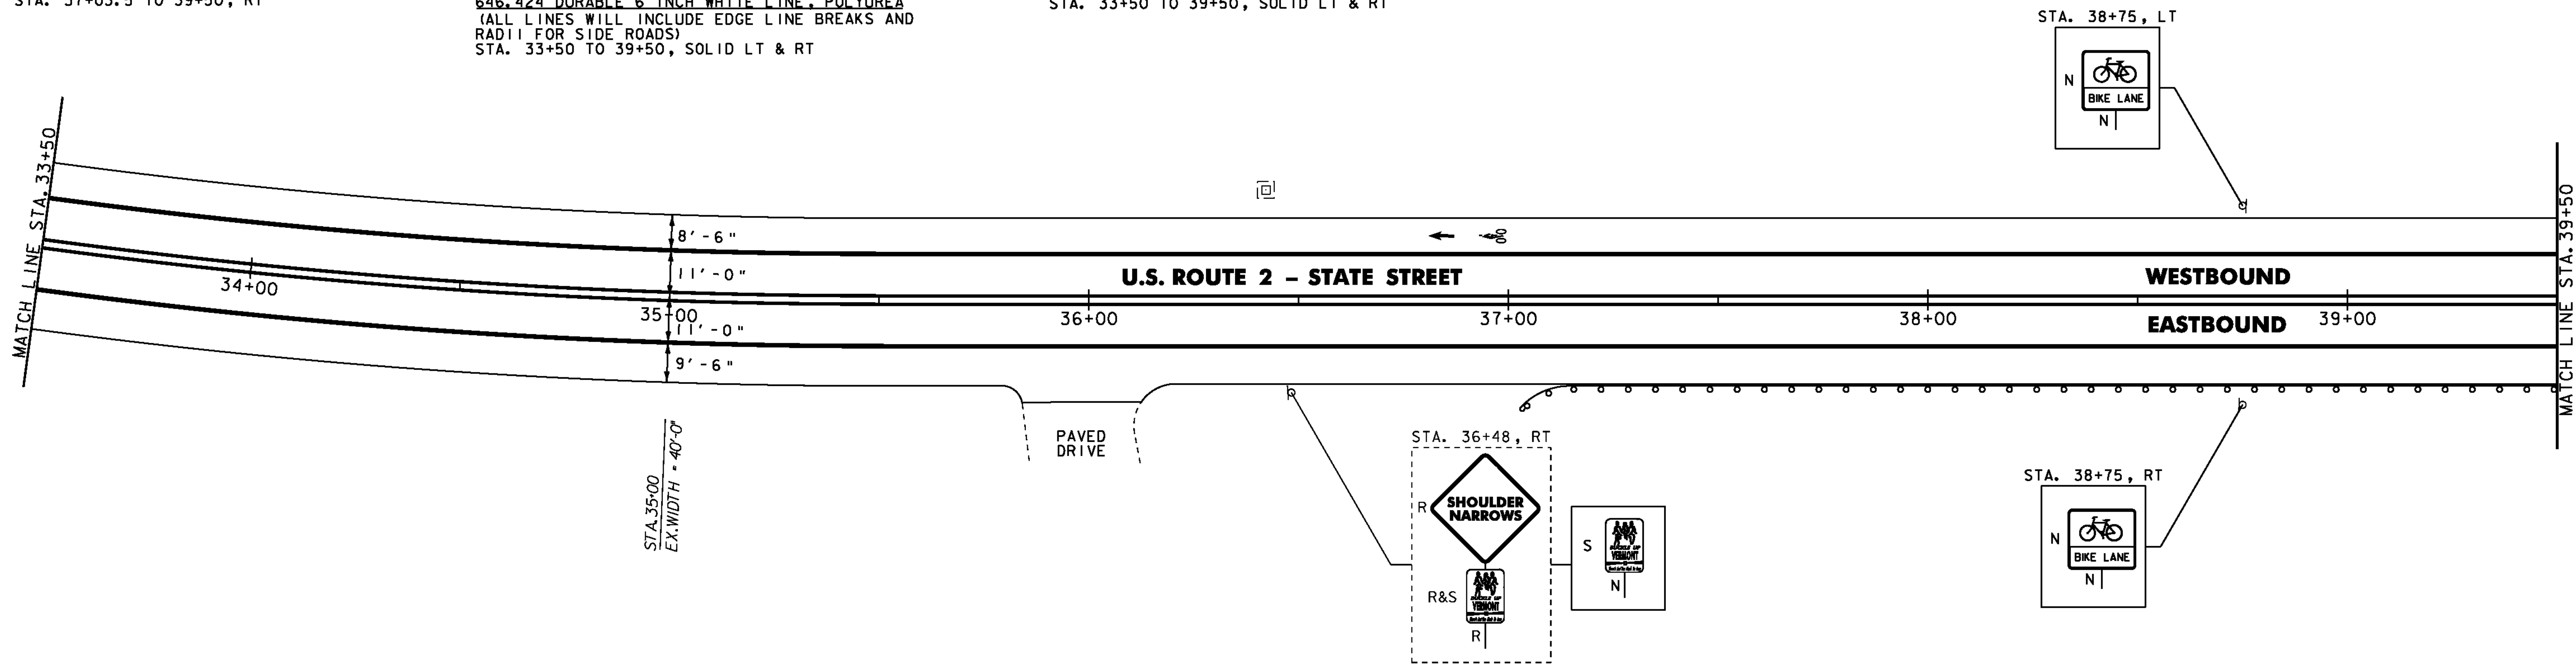

604.412 OR 604.415 REHAB.
Dis. CBS OR MHS, CLASS I OR II
STA. 44+45, LT

621.205 STEEL BEAM GUARDRAIL,
GALVANIZED W/8 FEET POSTS
STA. 39+50.0 TO 45+50.0, RT

621.80 REMOVAL AND DISPOSAL OF GUARDRAIL
STA. 39+50 TO 45+50, RT

646.412 DURABLE 4 INCH YELLOW LINE, THERMOPLASTIC OR
646.413 DURABLE 4 INCH YELLOW LINE, EPOXY PAINT OR
646.414 DURABLE 4 INCH YELLOW LINE, POLYUREA
(ALL LINES WILL INCLUDE C BREAKS FOR SIDE ROADS)
STA. 39+50 TO 45+50, SOLID LT & RT

646.422 DURABLE 6 INCH WHITE LINE, THERMOPLASTIC OR
646.423 DURABLE 6 INCH WHITE LINE, EPOXY PAINT OR
646.424 DURABLE 6 INCH WHITE LINE, POLYUREA
(ALL LINES WILL INCLUDE EDGE LINE BREAKS AND
RADI FOR SIDE ROADS)
STA. 39+50 TO 45+50, SOLID LT & RT

646.492 DURABLE LETTER OR SYMBOL, THERMOPLASTIC OR
646.493 DURABLE LETTER OR SYMBOL, EPOXY PAINT OR
646.494 DURABLE LETTER OR SYMBOL, POLYUREA
STA. 42+25, RT - BIKE LANE SYMBOL
STA. 42+37, RT - BIKE LANE ARROW


646.612 TEMPORARY 4 INCH YELLOW LINE, PAINT
(ALL LINES WILL INCLUDE C BREAKS FOR SIDE ROADS)
STA. 39+50 TO 45+50, SOLID LT & RT

646.622 TEMPORARY 6 INCH WHITE LINE, PAINT
(ALL LINES WILL INCLUDE EDGE LINE BREAKS AND
RADI FOR SIDE ROADS)
STA. 39+50 TO 45+50, SOLID LT & RT

646.692 TEMPORARY LETTER OR SYMBOL, PAINT
STA. 42+25, RT - BIKE LANE SYMBOL
STA. 42+37, RT - BIKE LANE ARROW

675.50 REMOVING SIGNS
AS SHOWN - 8

675.60 ERECTING SALVAGED SIGNS
AS SHOWN - 2

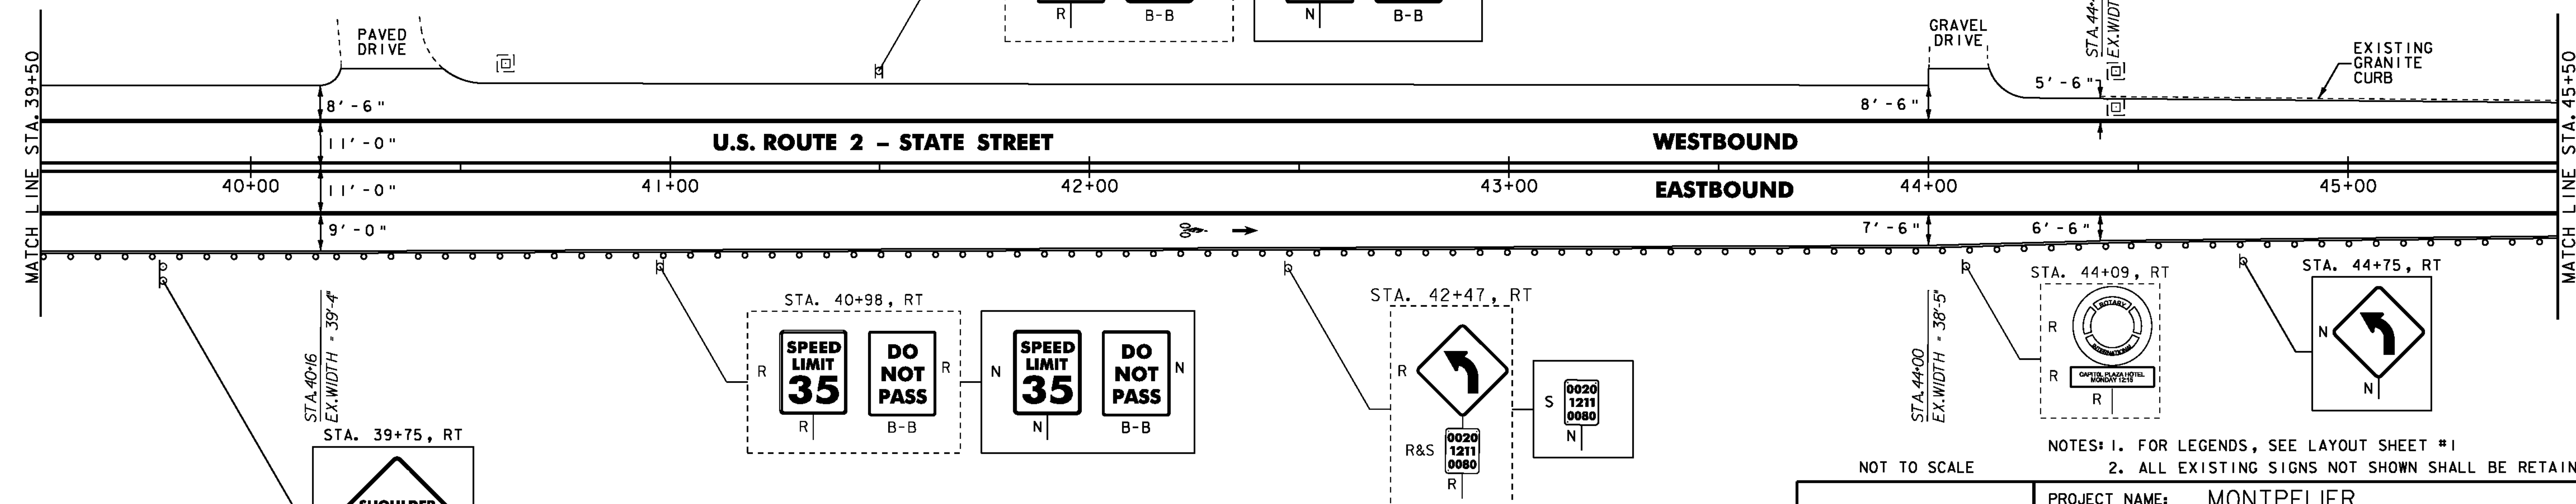

NOT TO SCALE

NOTES: 1. FOR LEGENDS, SEE LAYOUT SHEET #1
2. ALL EXISTING SIGNS NOT SHOWN SHALL BE RETAINED.

**PROJECT
LAYOUT
SHEET #5**



PROJECT NAME: MONTPELIER
PROJECT NUMBER: STP 2905(1)
FILE NAME: p10dl16.dgn
PROJECT LEADER: JLL
DESIGNED BY: STANTEC
IPARM FILE: p10dl16105.i
PLOT DATE: 26-MAY-2011
DRAWN BY: STANTEC
CHECKED BY: STANTEC
SHEET 20 OF 79