

604.412 OR 604.415 REHAB.  
Dis. CBS OR MHS. CLASS T OR II  
STA. 53+61, LT  
STA. 56+06, LT

621.205 STEEL BEAM GUARDRAIL,  
GALVANIZED W/8 FEET POSTS  
STA. 51+50.0 TO 57+50.0, RT

621.80 REMOVAL AND DISPOSAL OF GUARDRAIL  
STA. 51+50 TO 57+50, RT

646.412 DURABLE 4 INCH YELLOW LINE, THERMOPLASTIC OR  
646.413 DURABLE 4 INCH YELLOW LINE, EPOXY PAINT OR  
646.414 DURABLE 4 INCH YELLOW LINE, POLYUREA  
(ALL LINES WILL INCLUDE C BREAKS FOR SIDE ROADS)  
STA. 51+50 TO 57+50, SOLID LT & RT

646.422 DURABLE 6 INCH WHITE LINE, THERMOPLASTIC OR  
646.423 DURABLE 6 INCH WHITE LINE, EPOXY PAINT OR  
646.424 DURABLE 6 INCH WHITE LINE, POLYUREA  
(ALL LINES WILL INCLUDE EDGE LINE BREAKS AND  
RADII FOR SIDE ROADS)  
STA. 51+50 TO 57+50, SOLID LT & RT


646.492 DURABLE LETTER OR SYMBOL, THERMOPLASTIC OR  
646.493 DURABLE LETTER OR SYMBOL, EPOXY PAINT OR  
646.494 DURABLE LETTER OR SYMBOL, POLYUREA  
STA. 52+25, RT - BIKE LANE SYMBOL  
STA. 52+37, RT - BIKE LANE ARROW  
STA. 54+94, LT - BIKE LANE ARROW  
STA. 55+06, LT - BIKE LANE SYMBOL

646.612 TEMPORARY 4 INCH YELLOW LINE, PAINT  
(ALL LINES WILL INCLUDE C BREAKS FOR SIDE ROADS)  
STA. 51+50 TO 57+50, SOLID LT & RT

646.622 TEMPORARY 6 INCH WHITE LINE, PAINT  
(ALL LINES WILL INCLUDE EDGE LINE BREAKS AND  
RADII FOR SIDE ROADS)  
STA. 51+50 TO 57+50, SOLID LT & RT

675.50 REMOVING SIGNS  
AS SHOWN - 3

646.692 TEMPORARY LETTER OR SYMBOL, PAINT  
STA. 52+25, RT - BIKE LANE SYMBOL  
STA. 52+37, RT - BIKE LANE ARROW  
STA. 54+94, LT - BIKE LANE ARROW  
STA. 55+06, LT - BIKE LANE SYMBOL

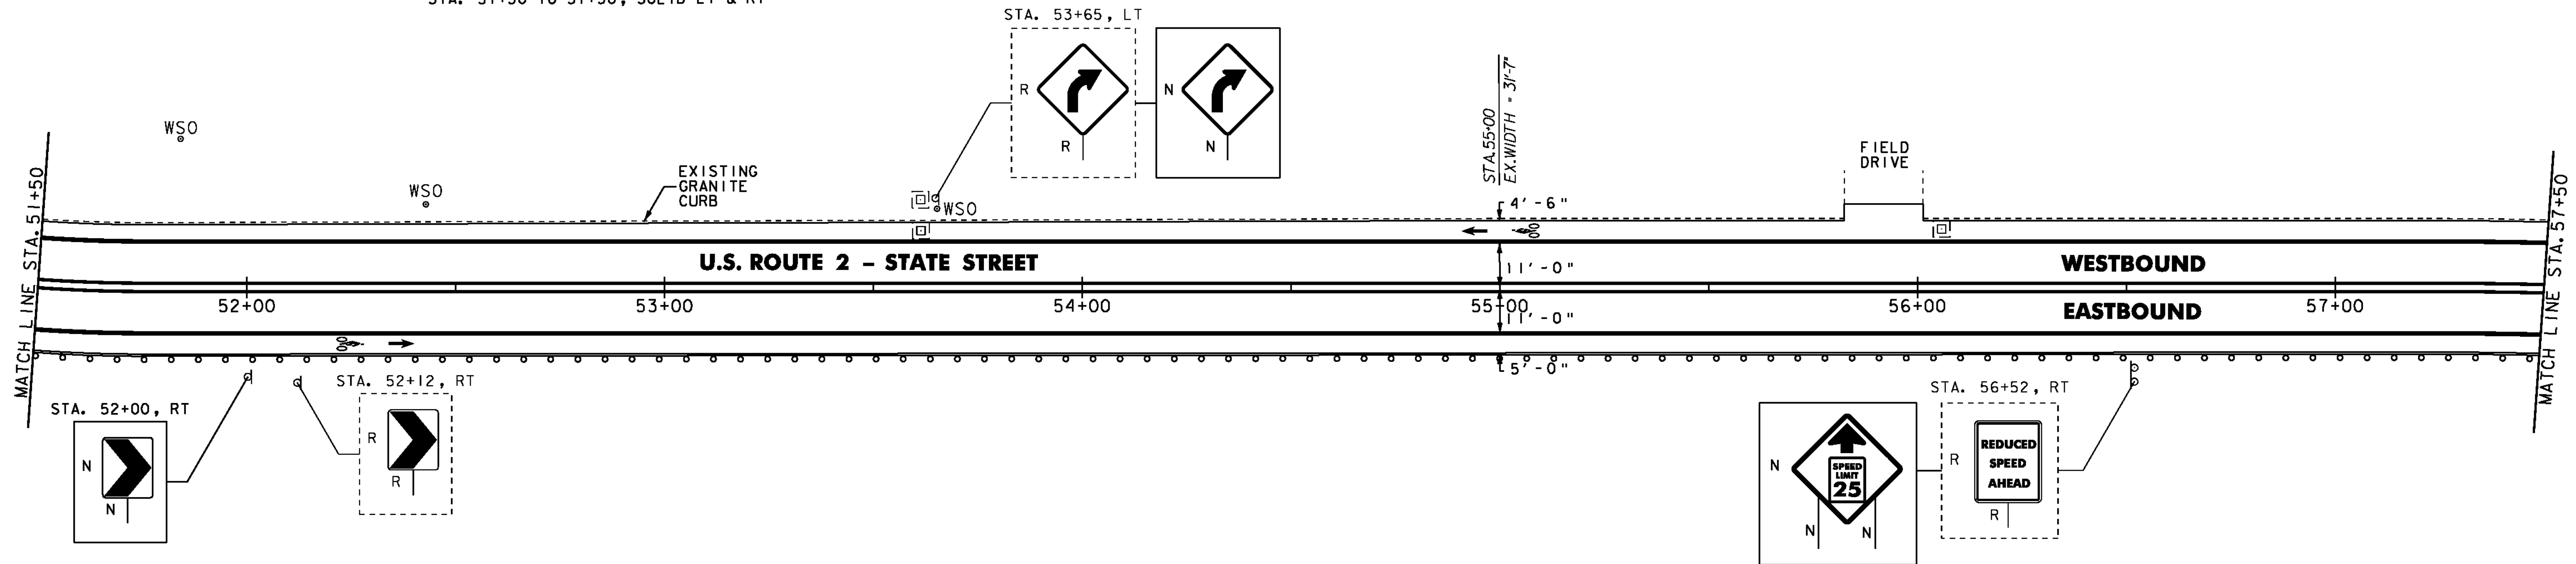

604.412 OR 604.415 REHAB.  
Dis. CBS OR MHS. CLASS T OR II  
STA. 61+55, LT  
STA. 62+93, LT

621.205 STEEL BEAM GUARDRAIL,  
GALVANIZED W/8 FEET POSTS  
STA. 57+50.0 TO 63+50.0, RT

621.80 REMOVAL AND DISPOSAL OF GUARDRAIL  
STA. 57+50 TO 63+50, RT

646.412 DURABLE 4 INCH YELLOW LINE, THERMOPLASTIC OR  
646.413 DURABLE 4 INCH YELLOW LINE, EPOXY PAINT OR  
646.414 DURABLE 4 INCH YELLOW LINE, POLYUREA  
(ALL LINES WILL INCLUDE C BREAKS FOR SIDE ROADS)  
STA. 57+50 TO 63+50, SOLID LT & RT

646.422 DURABLE 6 INCH WHITE LINE, THERMOPLASTIC OR  
646.423 DURABLE 6 INCH WHITE LINE, EPOXY PAINT OR  
646.424 DURABLE 6 INCH WHITE LINE, POLYUREA  
(ALL LINES WILL INCLUDE EDGE LINE BREAKS AND  
RADII FOR SIDE ROADS)  
STA. 57+50 TO 63+50, SOLID LT & RT


646.492 DURABLE LETTER OR SYMBOL, THERMOPLASTIC OR  
646.493 DURABLE LETTER OR SYMBOL, EPOXY PAINT OR  
646.494 DURABLE LETTER OR SYMBOL, POLYUREA  
STA. 61+84, RT - BIKE LANE SYMBOL  
STA. 61+96, RT - BIKE LANE ARROW

646.612 TEMPORARY 4 INCH YELLOW LINE, PAINT  
(ALL LINES WILL INCLUDE C BREAKS FOR SIDE ROADS)  
STA. 57+50 TO 63+50, SOLID LT & RT

646.622 TEMPORARY 6 INCH WHITE LINE, PAINT  
(ALL LINES WILL INCLUDE EDGE LINE BREAKS AND  
RADII FOR SIDE ROADS)  
STA. 57+50 TO 63+50, SOLID LT & RT

646.692 TEMPORARY LETTER OR SYMBOL, PAINT  
STA. 61+84, RT - BIKE LANE SYMBOL  
STA. 61+96, RT - BIKE LANE ARROW

675.50 REMOVING SIGNS  
AS SHOWN - 4

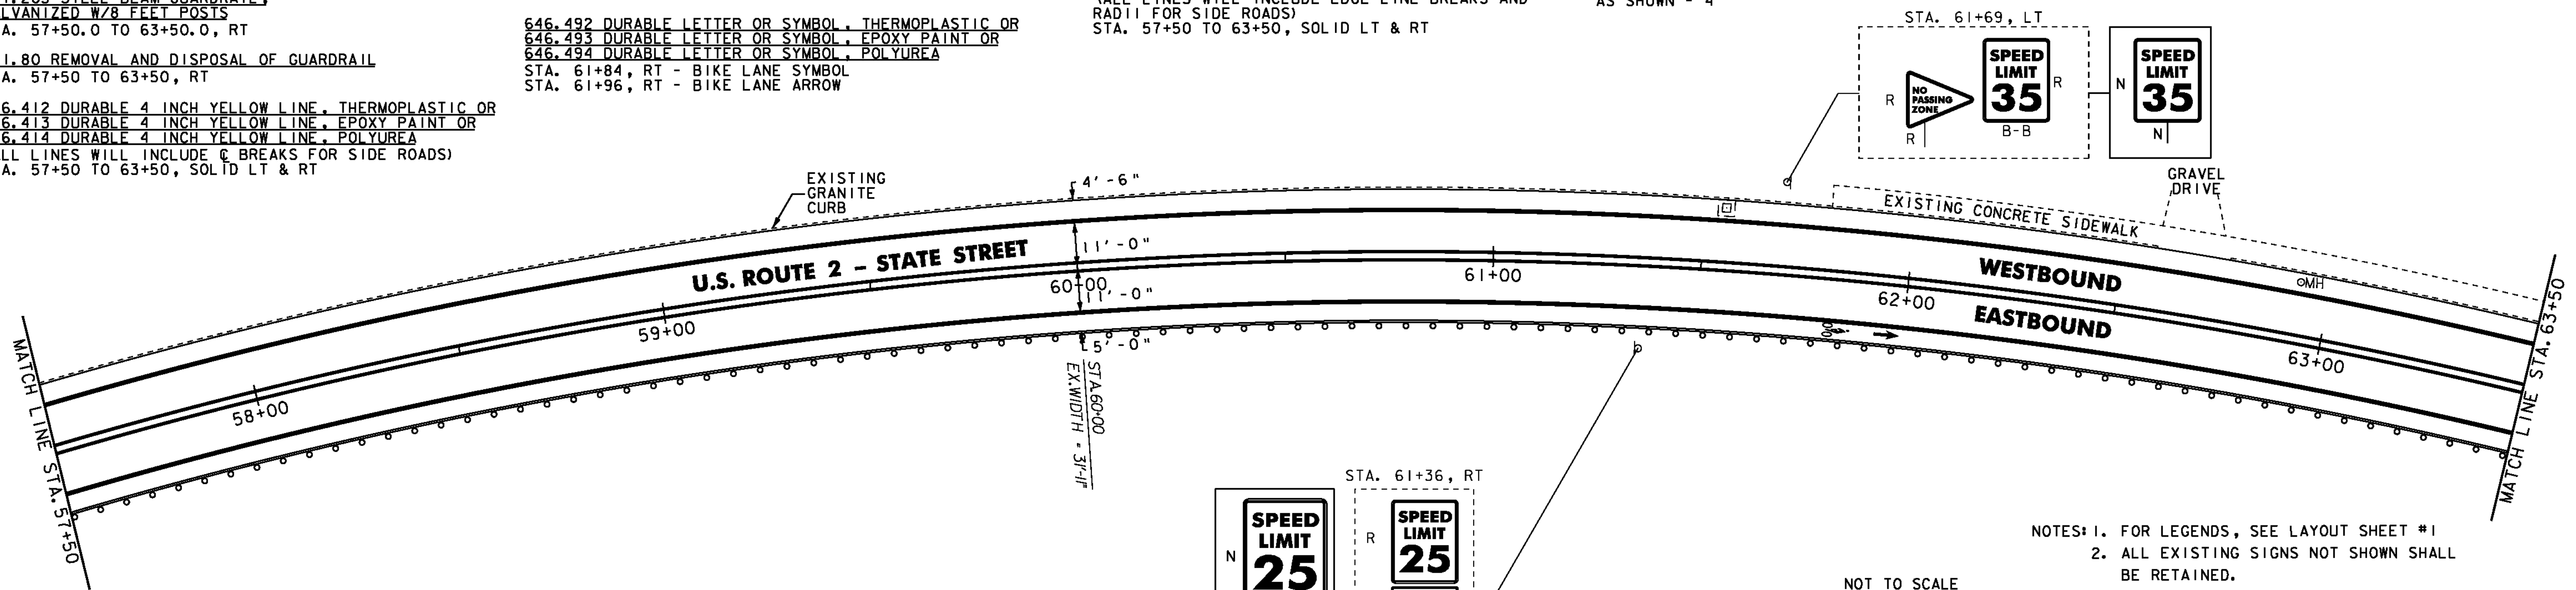

NOTES: 1. FOR LEGENDS, SEE LAYOUT SHEET #1  
2. ALL EXISTING SIGNS NOT SHOWN SHALL  
BE RETAINED.

NOT TO SCALE

**PROJECT  
LAYOUT  
SHEET #7**

PROJECT NAME: MONTPELIER  
PROJECT NUMBER: STP 2905(1)

FILE NAME: pl0dl16.dgn  
PROJECT LEADER: JLL  
DESIGNED BY: STANTEC  
IPARM FILE: p10d116107.i

PLOT DATE: 26-MAY-2011  
DRAWN BY: STANTEC  
CHECKED BY: STANTEC  
SHEET 22 OF 79

