

604.412 OR 604.415 REHAB.
DIS. CBS OR MHS. CLASS I OR II
STA. 81+61, LT
STA. 81+65, RT
STA. 82+69, LT
STA. 82+81, RT
STA. 83+80, RT
STA. 84+22, LT

604.42 CHANGING ELEVATION OF
SEWER MANHOLES
STA. 84+13, LT

629.20 ADJUST ELEVATION OF
VALVE BOX
STA. 84+74, LT

646.402 DURABLE 4 INCH WHITE LINE, THERMOPLASTIC OR
646.403 DURABLE 4 INCH WHITE LINE, EPOXY PAINT OR
646.404 DURABLE 4 INCH WHITE LINE, POLYUREA
(ALL LINES WILL INCLUDE EDGE LINE BREAKS
AND RADIUS FOR SIDE ROADS)
STA. 82+96 TO 84+80, SOLID LT & RT
STA. 82+96 TO 83+78, DOTTED RT
STA. 83+78 TO 84+74, SOLID RT (LANE LINE)
STA. 84+20 TO 84+80, LT (DIAGONALS)

646.412 DURABLE 4 INCH YELLOW LINE, THERMOPLASTIC OR
646.413 DURABLE 4 INCH YELLOW LINE, EPOXY PAINT OR
646.414 DURABLE 4 INCH YELLOW LINE, POLYUREA
(ALL LINES WILL INCLUDE C BREAKS FOR SIDE ROADS)
STA. 81+50 TO 84+76, SOLID LT & RT

646.422 DURABLE 6 INCH WHITE LINE, THERMOPLASTIC OR
646.423 DURABLE 6 INCH WHITE LINE, EPOXY PAINT OR
646.424 DURABLE 6 INCH WHITE LINE, POLYUREA
(ALL LINES WILL INCLUDE EDGE LINE BREAKS
AND RADIUS FOR SIDE ROADS)
STA. 81+50 TO 82+96, SOLID LT & RT

646.482 DURABLE 24 INCH STOP BAR, THERMOPLASTIC OR
646.483 DURABLE 24 INCH STOP BAR, EPOXY PAINT OR
646.484 DURABLE 24 INCH STOP BAR, POLYUREA
STA. 84+76, RT

646.492 DURABLE LETTER OR SYMBOL, THERMOPLASTIC OR
646.493 DURABLE LETTER OR SYMBOL, EPOXY PAINT OR
646.494 DURABLE LETTER OR SYMBOL, POLYUREA
STA. 83+81, RT ARROW (2)
STA. 83+81, RT ARROW
STA. 84+24, RT "ONLY"
STA. 84+62, RT ARROW (2)
STA. 84+62, RT ARROW

646.602 TEMPORARY 4 INCH WHITE LINE, PAINT
(ALL LINES WILL INCLUDE EDGE LINE BREAKS
AND RADIUS FOR SIDE ROADS)
STA. 82+96 TO 84+80, SOLID LT & RT
STA. 82+96 TO 83+78, DOTTED RT
STA. 83+78 TO 84+74, SOLID RT (LANE LINE)
STA. 84+20 TO 84+80, LT (DIAGONALS)

646.612 TEMPORARY 4 INCH YELLOW LINE, PAINT
(ALL LINES WILL INCLUDE C BREAKS FOR SIDE ROADS)
STA. 81+50 TO 84+76, SOLID LT & RT


646.622 TEMPORARY 6 INCH WHITE LINE, PAINT
(ALL LINES WILL INCLUDE EDGE LINE BREAKS
AND RADIUS FOR SIDE ROADS)
STA. 81+50 TO 82+96, SOLID LT & RT

646.682 TEMPORARY 24 INCH STOP BAR, PAINT
STA. 84+76, RT

646.692 TEMPORARY LETTER OR SYMBOL, PAINT
STA. 83+81, RT ARROW (2)
STA. 83+81, RT ARROW
STA. 84+24, RT "ONLY"
STA. 84+62, RT ARROW (2)
STA. 84+62, RT ARROW

675.50 REMOVING SIGNS
AS SHOWN - 21

675.60 ERECTING SALVAGED SIGNS
AS SHOWN - 2

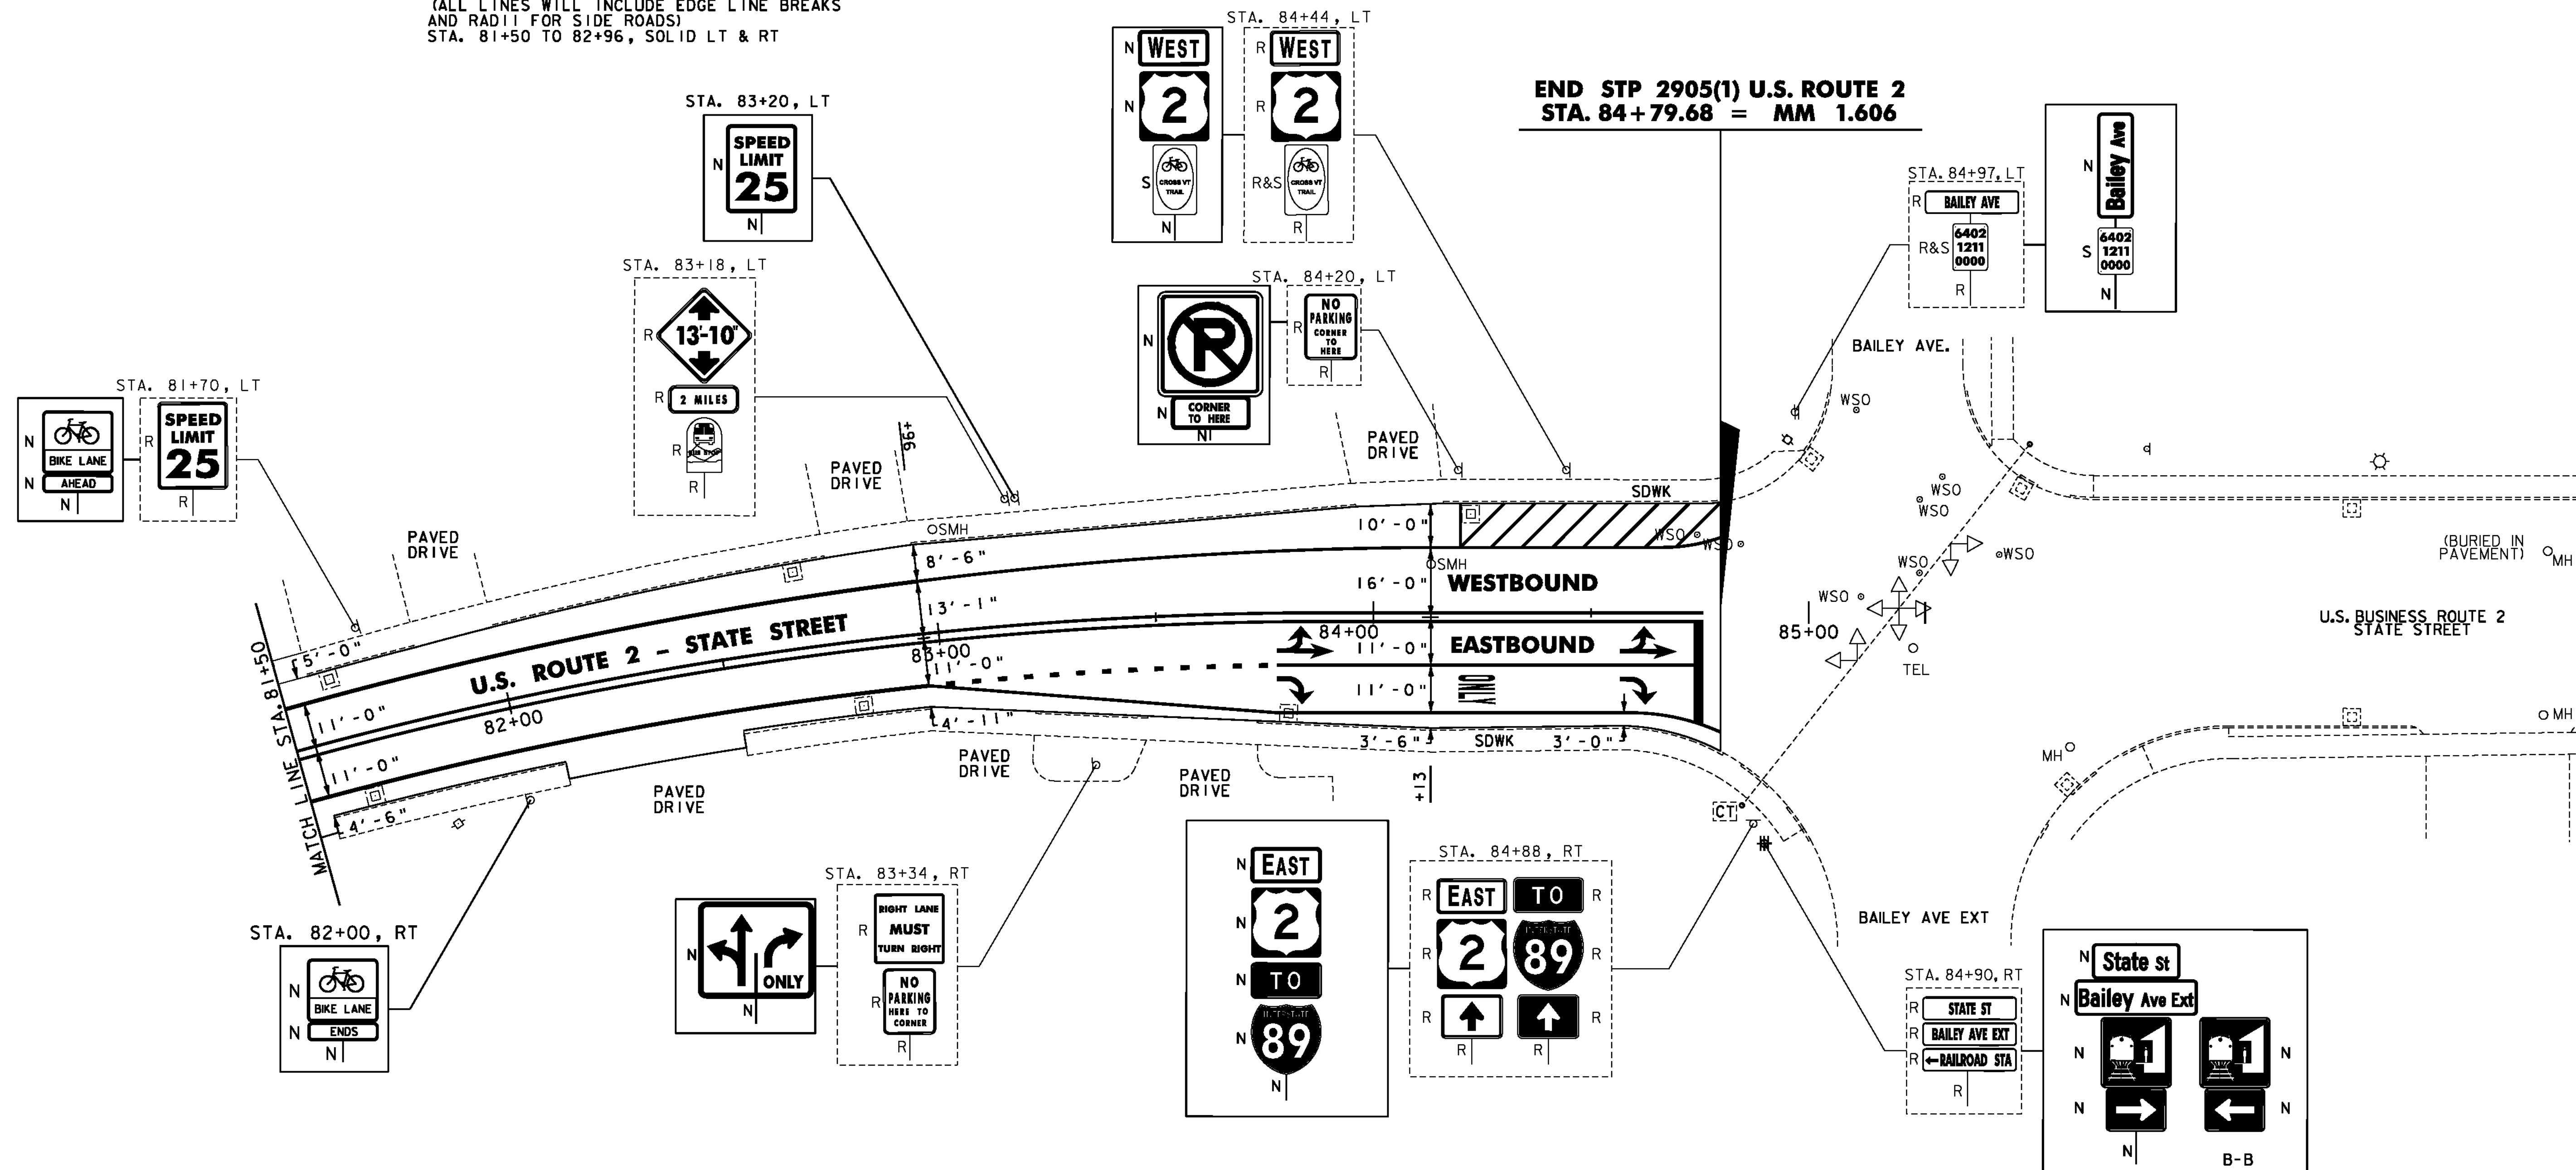

END STP 2905(1) U.S. ROUTE 2
STA. 84+79.68 = MM 1.606

NOTES: 1. FOR LEGENDS, SEE LAYOUT SHEET #1
2. ALL EXISTING SIGNS NOT SHOWN SHALL
BE RETAINED.

NOT TO SCALE

**PROJECT
LAYOUT
SHEET #10**



PROJECT NAME: MONTPELIER
PROJECT NUMBER: STP 2905(1)

FILE NAME: p10d116.dgn
PROJECT LEADER: JLL
DESIGNED BY: STANTEC
IPARM FILE: p10d1161010.i

PLOT DATE: 3/22/2011
DRAWN BY: STANTEC
CHECKED BY: STANTEC
SHEET 25 OF 79