


LOCATION: STA. 0+00, RT

COLOR: BLACK BORDER & TEXT  
WHITE BACKGROUND (RETROREFLECTIVE)  
MATERIAL: PER VAOT STANDARD E-123

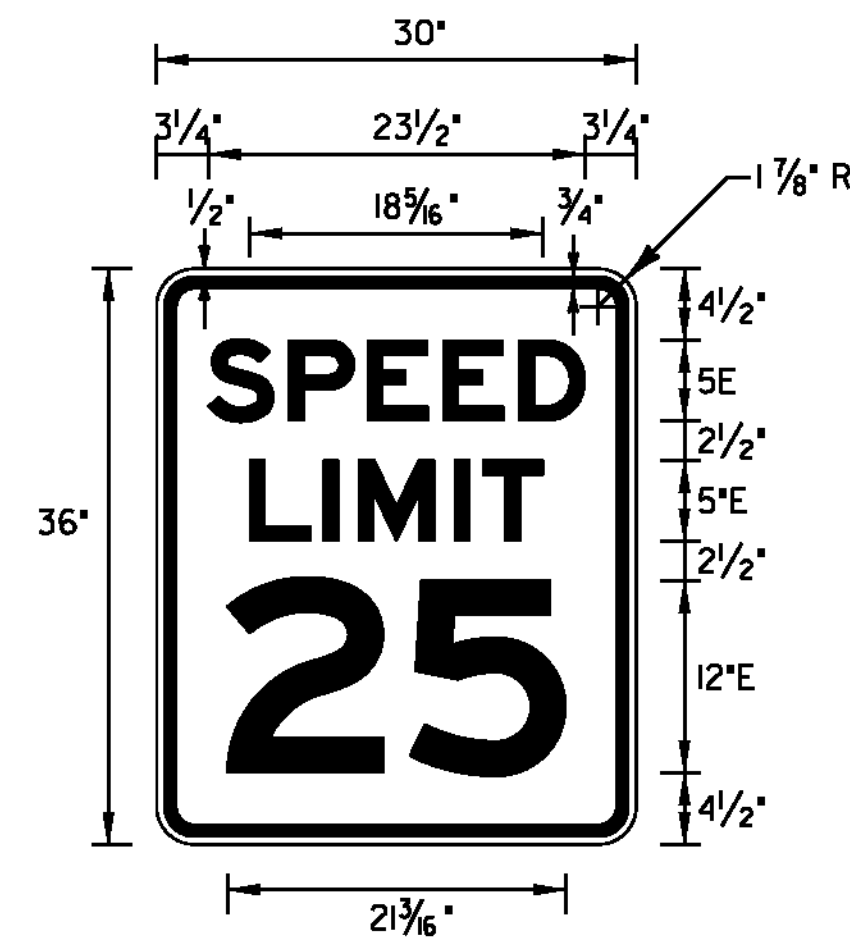

LOCATION: STA. 61+36, RT

COLOR: BLACK BORDER & TEXT  
WHITE BACKGROUND (RETROREFLECTIVE)  
MATERIAL: PER VAOT STANDARD E-123

GENERAL NOTES

1. ALL SIGN LETTERING, DIGITS, ARROWS, AND DESIGN OF SYMBOLS FOR SIGNS REFERENCED IN THESE PLANS SHALL CONFORM WITH THE "STANDARD ALPHABET FOR HIGHWAY SIGNS AND PAVEMENT MARKINGS" AS ADOPTED BY THE U.S. DEPARTMENT OF TRANSPORTATION AND THE FEDERAL HIGHWAY ADMINISTRATION (FHWA) UNLESS DETAILED WITHIN THESE PLANS.
2. ALL COLORS SHALL CONFORM WITH THE STANDARD COLORS ADOPTED BY THE AMERICAN ASSOCIATION OF STATE HIGHWAY AND TRANSPORTATION OFFICIALS (AASHTO) AND APPROVED BY FHWA UNLESS OTHERWISE NOTED.
3. UNLESS OTHERWISE DETAILED ON THE PLANS, ALL SIGN BASE MATERIALS SHALL BE FLAT SHEET ALUMINUM WITH THE FOLLOWING MINIMUM THICKNESSES:

SIZES	24" X 10"	24" X 12"	36" X 12"	
	24" X 18"	36" X 15"		
	24" X 24"	36" X 18"	48" X 18"	
	24" X 30"	36" X 24"	48" X 24"	
	9" X 12"	30" X 15"	30" X 42"	48" X 30"
	12" X 12"	30" X 18"	36" X 36"	48" X 42"
	18" X 18"	30" X 30"	36" X 48"	48" X 48"
	21" X 15"	30" X 42"	36" X 54"	48" X 60"
THICKNESS	0.060"	0.080"	0.100"	0.125"

NOT TO SCALE

NOTES: 1. ALL SHEETING SHALL BE TYPE III MINIMUM  
2. ALL STREET SIGNS ARE TWO-SIDED

**TRAFFIC  
SIGN  
DETAIL  
SHEET #2**

PROJECT NAME: MONTPELIER  
PROJECT NUMBER: STP 2905(1)

FILE NAME: p10d116.dgn  
PROJECT LEADER: JLL  
DESIGNED BY: STANTEC  
IPARM FILE: p10d116tsds02.i

PLOT DATE: 26-MAY-2011  
DRAWN BY: STANTEC  
CHECKED BY: STANTEC  
SHEET 33 OF 79

