

604.412 OR 604.415 REHAB.
 DIS. CBS OR MHS, CLASS I OR II
 STA. 10+93, RT
 STA. 12+93, RT
 STA. 14+44, LT

616.35 TREATED TIMBER CURB
 STA. 9+50 TO 14+50, RT

621.20 STEEL BEAM GUARDRAIL, GALVANIZED
 STA. 9+50.0 TO 10+58.5, LT
 STA. 9+50.0 TO 14+50.0, RT

621.50 MANUFACTURED TERMINAL SECTION, FLARED
 STA. 10+58.5 TO 10+96.0, LT

621.80 REMOVAL AND DISPOSAL OF GUARDRAIL
 STA. 9+50 TO 10+96, LT
 STA. 9+50 TO 14+50, RT

646.401 DURABLE 4 INCH WHITE LINE, TYPE I TAPE
 (ALL LINES WILL INCLUDE EDGE LINE BREAKS AND
 RADIUS FOR SIDE ROADS)
 STA. 9+50 TO 14+50, SOLID LT & RT
 STA. 9+50 TO 14+50, DASHED RT
 STA. 10+46 TO 14+50, DASHED LT
 STA. 11+02 TO 13+25, DOTTED LT
 STA. 13+25 TO 14+50, DASHED LT
 STA. 13+37 TO 14+50, DOTTED RT

646.411 DURABLE 4 INCH YELLOW LINE, TYPE I TAPE
 (ALL LINES WILL INCLUDE @ BREAKS FOR SIDE ROADS)
 STA. 9+50 TO 14+50, SOLID LT & RT


646.441 DURABLE 8 INCH WHITE LINE, TYPE I TAPE
 STA. 9+50 TO 10+46, DOTTED LT

646.602 TEMPORARY 4 INCH WHITE LINE, PAINT
 (ALL LINES WILL INCLUDE EDGE LINE BREAKS AND
 RADIUS FOR SIDE ROADS)
 STA. 9+50 TO 14+50, SOLID LT & RT
 STA. 9+50 TO 14+50, DASHED RT
 STA. 10+46 TO 14+50, DASHED LT
 STA. 11+02 TO 13+25, DOTTED LT
 STA. 13+25 TO 14+50, DASHED LT
 STA. 13+37 TO 14+50, DOTTED RT

646.81 PAINTED CURB
 STA. 13+07 TO 13+67, RT

646.612 TEMPORARY 4 INCH YELLOW LINE, PAINT
 (ALL LINES WILL INCLUDE @ BREAKS FOR SIDE ROADS)
 STA. 9+50 TO 14+50, SOLID LT & RT

646.642 TEMPORARY 8 INCH WHITE LINE, PAINT
 STA. 9+50 TO 10+46, DOTTED LT

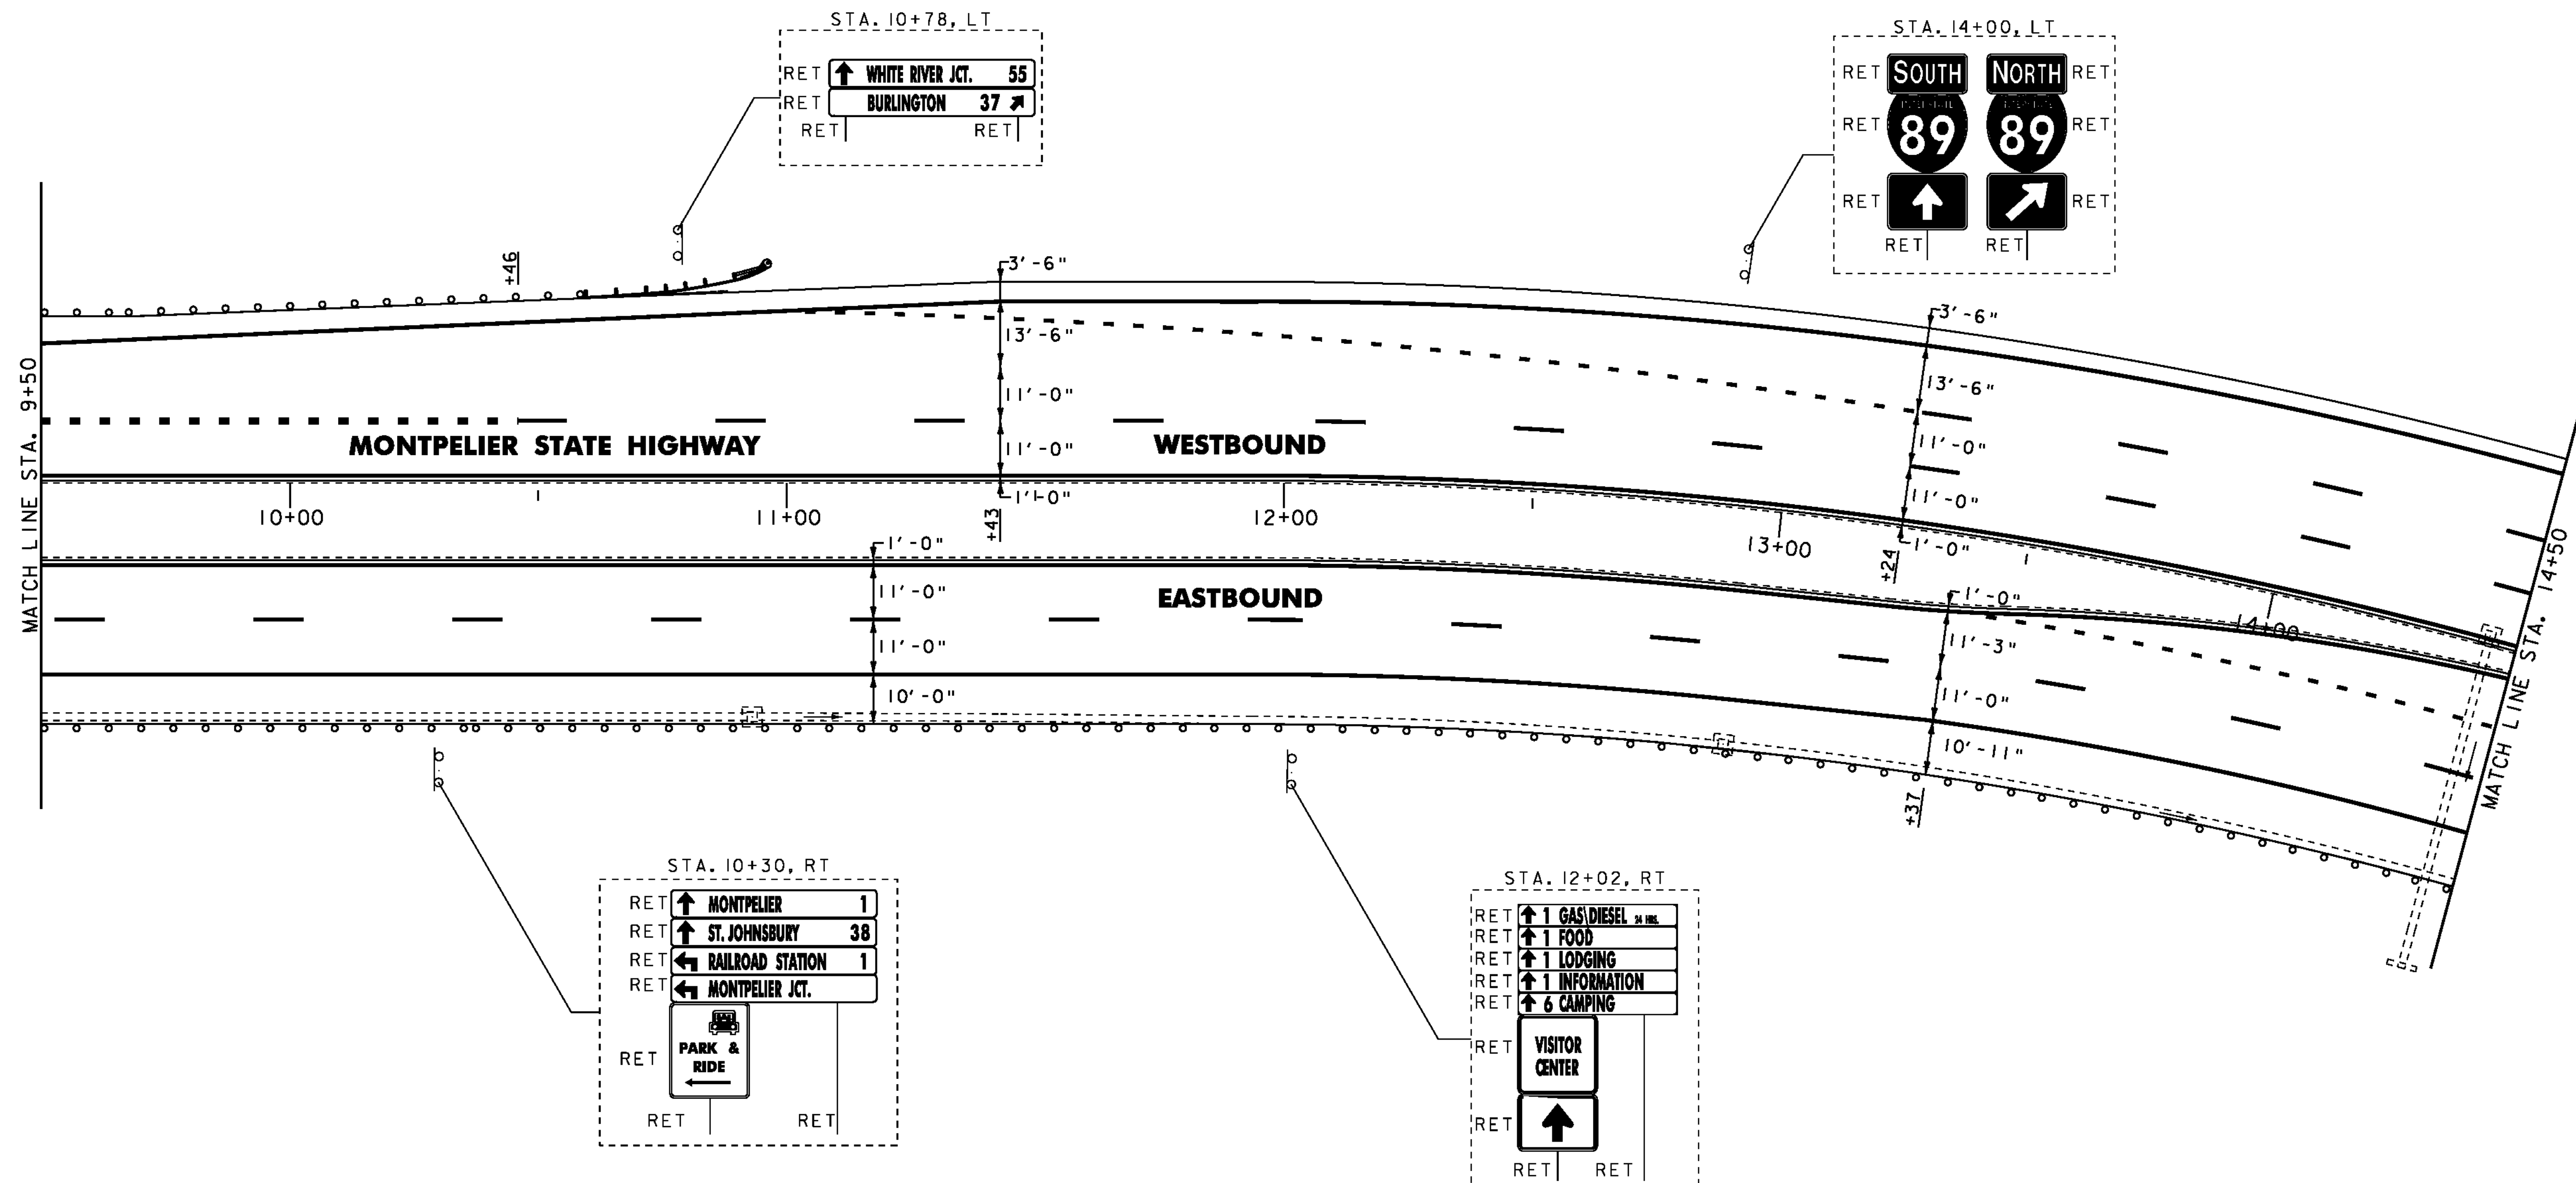

NOTES: 1. FOR LEGENDS, SEE LAYOUT SHEET #1
 2. ALL EXISTING SIGNS NOT SHOWN SHALL
 BE RETAINED.

NOT TO SCALE

**PROJECT
 LAYOUT
 SHEET #3**

PROJECT NAME: MONTPELIER	PLOT DATE: 26-MAY-2011
PROJECT NUMBER: NH 290(I)	DRAWN BY: STANTEC
FILE NAME: p09B316.dgn	CHECKED BY: STANTEC
PROJECT LEADER: JLL	SHEET 44 OF 79
DESIGNED BY: STANTEC	
IPARM FILE: p09b316i03.i	

