

604.412 OR 604.415 REHAB.
 01s, CBS OR MHS, CLASS I OR II
 STA. 14+93, RT
 STA. 17+35, LT
 STA. 17+37, RT
 STA. 17+65, LT
 STA. 18+69, RT
 STA. 19+82, LT
 STA. 20+49, LT

616.35 TREATED TIMBER CURB
 STA. 14+50 TO 18+78, RT
 STA. 19+91 TO 20+50, LT

621.20 STEEL BEAM GUARDRAIL, GALVANIZED
 STA. 14+50.0 TO 20+50.0, RT
 STA. 19+91.0 TO 20+50.0, LT

621.80 REMOVAL AND DISPOSAL OF GUARDRAIL
 STA. 14+50 TO 20+50, RT
 STA. 19+91 TO 20+50, LT

646.401 DURABLE 4 INCH WHITE LINE, TYPE I TAPE
 (ALL LINES WILL INCLUDE EDGE LINE BREAKS AND
 RADI1 FOR SIDE ROADS)
 STA. 14+50 TO 14+74, DASHED LT
 STA. 14+50 TO 15+95, SOLID LT
 STA. 14+50 TO 20+50, SOLID RT
 STA. 14+50 TO 17+67, DASHED LT
 STA. 14+50 TO 20+50, DASHED RT
 STA. 14+50 TO 14+98, DOTTED RT
 STA. 14+98 TO 17+94, SOLID RT
 STA. 16+00 TO 17+76, SOLID LT
 STA. 18+15 TO 19+84, SOLID LT
 STA. 18+20 TO 20+50, DASHED LT
 STA. 19+90 TO 20+50, SOLID LT

646.411 DURABLE 4 INCH YELLOW LINE, TYPE I TAPE
 (ALL LINES WILL INCLUDE C BREAKS FOR SIDE ROADS)
 STA. 14+50 TO 17+39, SOLID LT & RT
 STA. 17+39 TO 17+69, DOUBLE SOLID LT & RT (INCLUDES DIAGONALS)
 STA. 18+15 TO 20+50, SOLID LT & RT

646.441 DURABLE 8 INCH WHITE LINE, TYPE I TAPE
 STA. 14+74 TO 16+00, SOLID LT
 STA. 15+13 TO 15+99, SOLID LT
 STA. 19+84 TO 20+50, SOLID LT
 STA. 19+86 TO 20+50, SOLID LT (INCLUDES DIAGONALS)

646.491 DURABLE LETTER OR SYMBOL, TYPE I TAPE
 STA. 15+00, RT ARROW
 STA. 15+53, RT "ONLY"
 STA. 16+03, RT ARROW
 STA. 16+56, RT "ONLY"
 STA. 17+07, RT ARROW
 STA. 17+59, RT "ONLY"

646.602 TEMPORARY 4 INCH WHITE LINE, PAINT
 (ALL LINES WILL INCLUDE EDGE LINE BREAKS AND
 RADI1 FOR SIDE ROADS)
 STA. 14+50 TO 14+74, DASHED LT
 STA. 14+50 TO 15+95, SOLID LT
 STA. 14+50 TO 20+50, SOLID RT
 STA. 14+50 TO 17+67, DASHED LT
 STA. 14+50 TO 20+50, DASHED RT
 STA. 14+50 TO 14+98, DOTTED RT
 STA. 14+98 TO 17+94, SOLID RT
 STA. 16+00 TO 17+76, SOLID LT
 STA. 18+15 TO 19+84, SOLID LT
 STA. 18+20 TO 20+50, DASHED LT
 STA. 19+90 TO 20+50, SOLID LT


646.612 TEMPORARY 4 INCH YELLOW LINE, PAINT
 (ALL LINES WILL INCLUDE C BREAKS FOR SIDE ROADS)
 STA. 14+50 TO 17+39, SOLID LT & RT
 STA. 17+39 TO 17+69, DOUBLE SOLID LT & RT (INCLUDES DIAGONALS)
 STA. 18+15 TO 20+50, SOLID LT & RT

646.642 TEMPORARY 8 INCH WHITE LINE, PAINT
 STA. 14+74 TO 16+00, SOLID LT
 STA. 15+13 TO 15+99, SOLID LT
 STA. 19+84 TO 20+50, SOLID LT
 STA. 19+86 TO 20+50, SOLID LT (INCLUDES DIAGONALS)

646.692 TEMPORARY LETTER OR SYMBOL, PAINT
 STA. 15+00, RT ARROW
 STA. 15+53, RT "ONLY"
 STA. 16+03, RT ARROW
 STA. 16+56, RT "ONLY"
 STA. 17+07, RT ARROW
 STA. 17+59, RT "ONLY"

646.81 PAINTED CURB
 STA. 14+68 TO 15+28, RT
 STA. 17+09 TO 17+39, LT & RT
 STA. 18+17 TO 18+48, LT & RT

646.82 PAINTED ISLAND
 14+98 TO 17+39, LT & RT

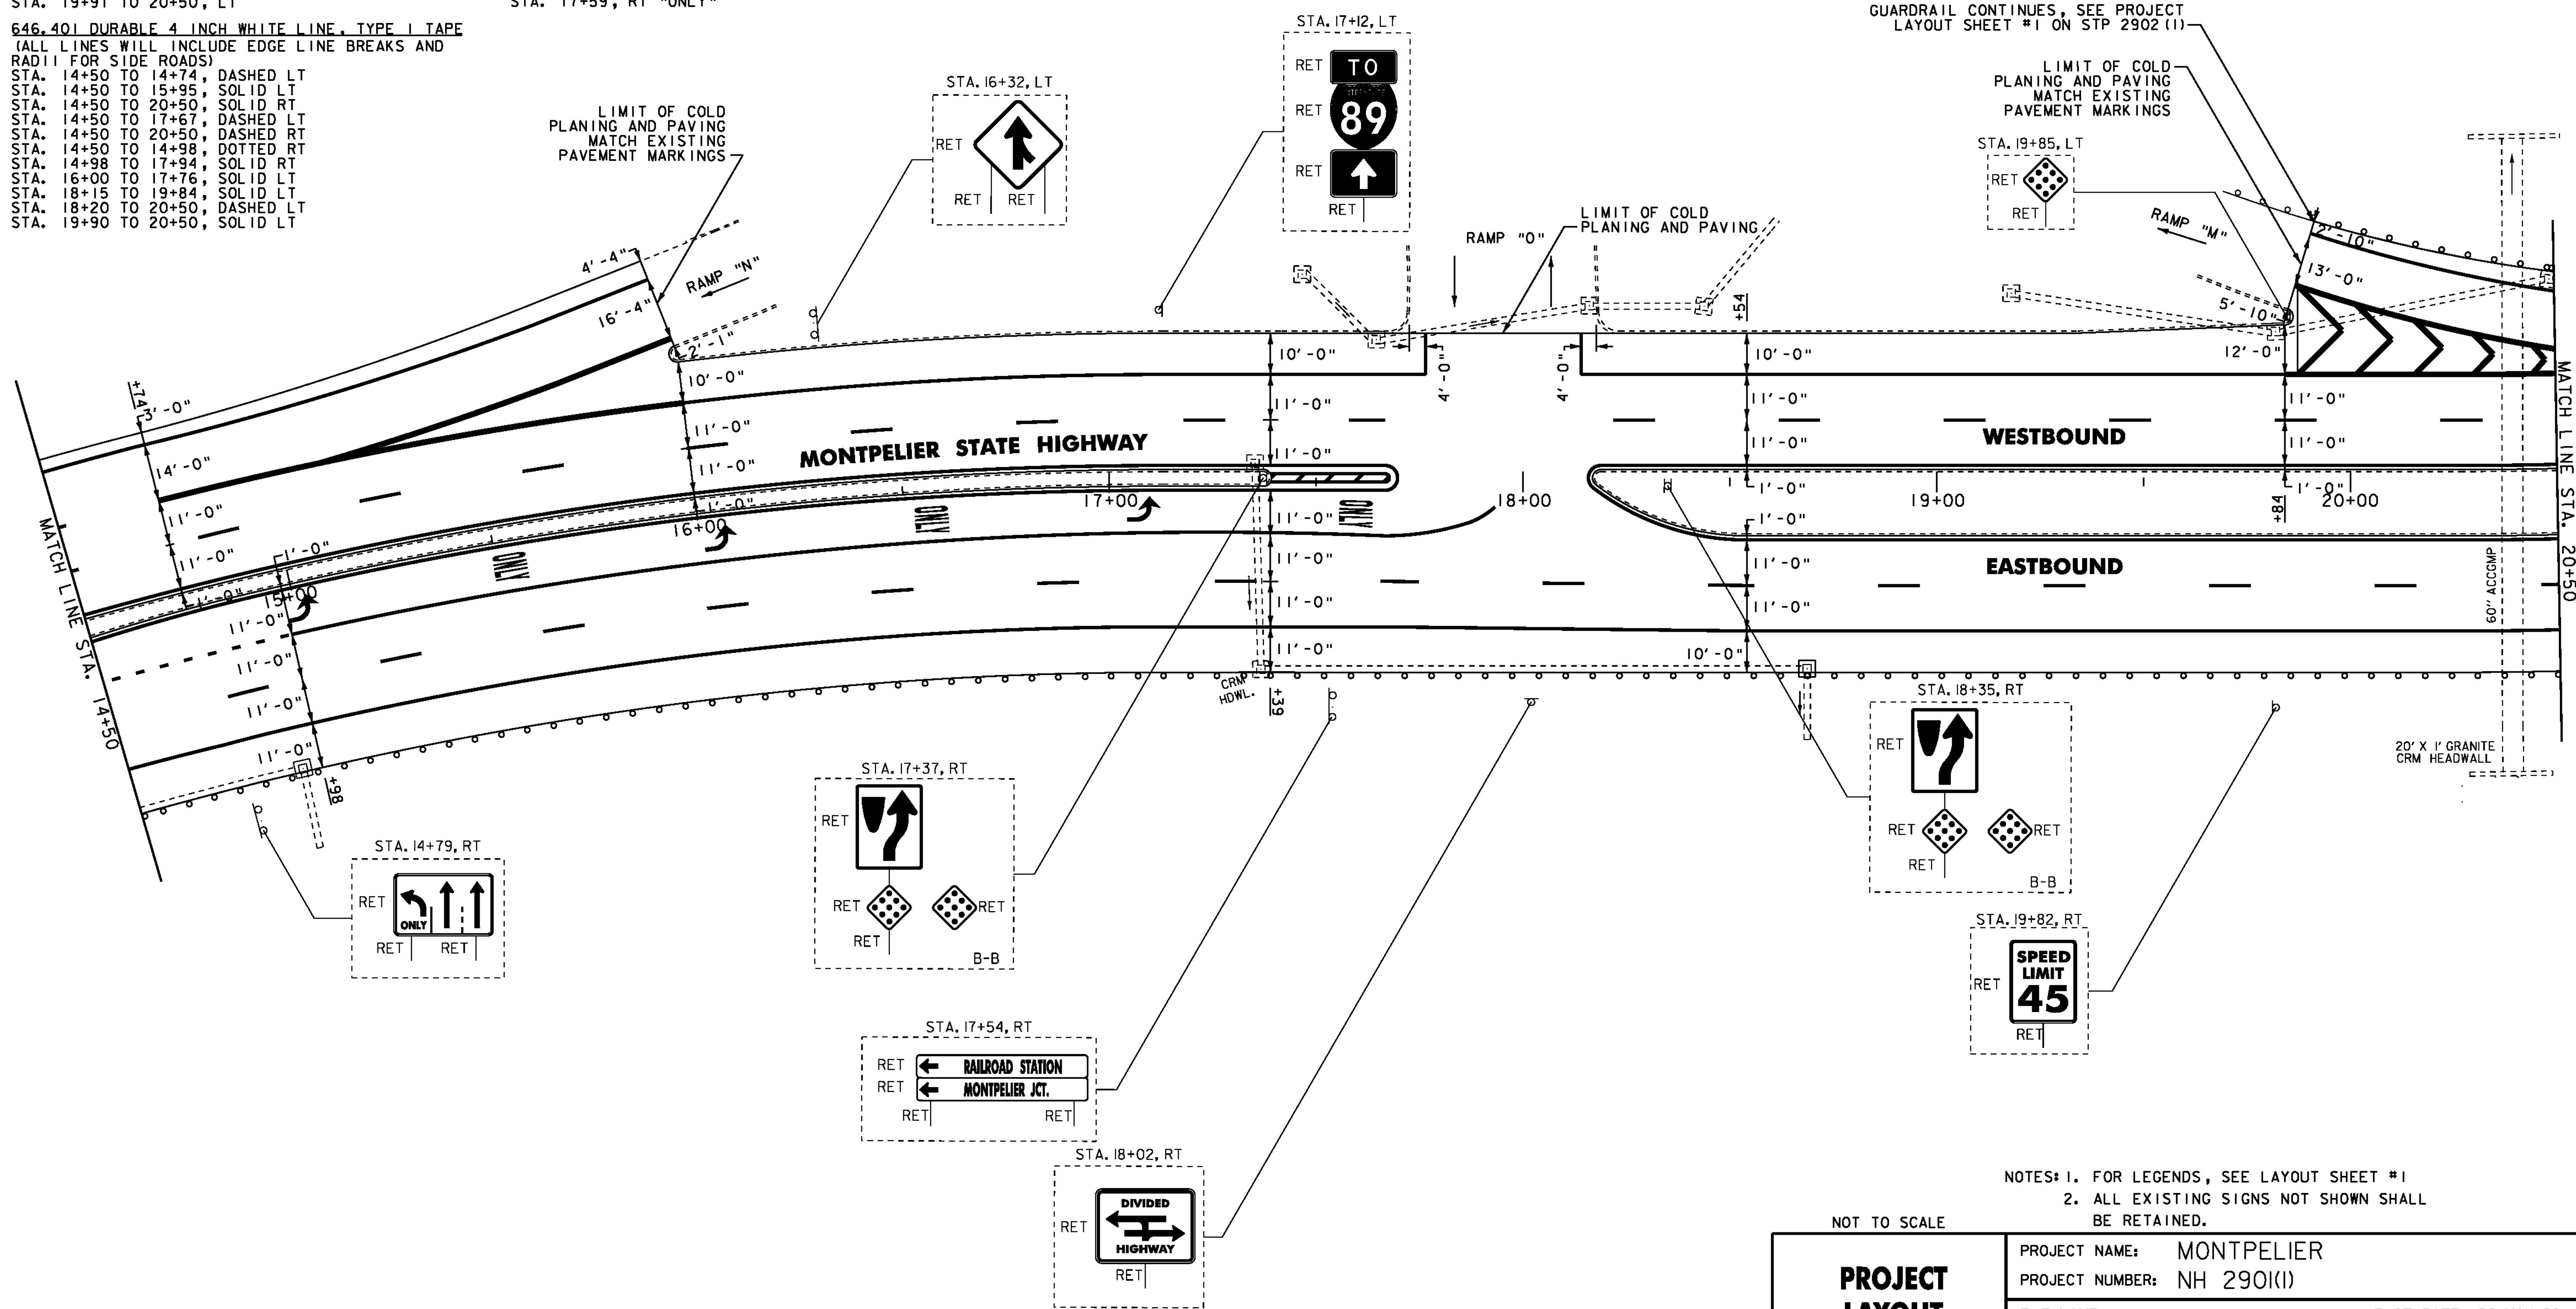

GUARDRAIL CONTINUES, SEE PROJECT LAYOUT SHEET #1 ON STP 2902 (1)

LIMIT OF COLD PLANING AND PAVING MATCH EXISTING PAVEMENT MARKINGS

STA. 19+85, LT

RAMP "M"

13'-0"

5'-10"

12'-0"

11'-0"

11'-0"

11'-0"

11'-0"

10'-0"

11'-0"

11'-0"

11'-0"

11'-0"

11'-0"

11'-0"

11'-0"

11'-0"

11'-0"

11'-0"

NOTES: 1. FOR LEGENDS, SEE LAYOUT SHEET #1
 2. ALL EXISTING SIGNS NOT SHOWN SHALL BE RETAINED.

NOT TO SCALE

PROJECT LAYOUT SHEET #4

PROJECT NAME: MONTPELIER
 PROJECT NUMBER: NH 290(I)

FILE NAME: p09B316.dgn
 PROJECT LEADER: JLL
 DESIGNED BY: STANTEC
 IPARM FILE: p09b316104.i

PLOT DATE: 26-MAY-2011
 DRAWN BY: STANTEC
 CHECKED BY: STANTEC
 SHEET 45 OF 79

