

604.412 OR 604.415 REHAB,
Dis. CBs OR MHS, CLASS I OR II
STA. 22+90, LT
STA. 24+44, RT

616.35 TREATED TIMBER CURB
STA. 20+50 TO 23+02, LT

621.20 STEEL BEAM GUARDRAIL, GALVANIZED
STA. 20+50.0 TO 26+50.0, LT
STA. 20+50.0 TO 26+50.0, RT
STA. 23+04.0 TO 23+66.5, RT (MEDIAN)
STA. 23+41.5 TO 24+04.0, LT (MEDIAN)

621.50 MANUFACTURED TERMINAL SECTION, FLARED
STA. 22+66.5 TO 23+04.0, RT (MEDIAN)
STA. 23+04.0 TO 23+41.5, LT (MEDIAN)
STA. 23+66.5 TO 24+04.0, RT (MEDIAN)
STA. 24+04.0 TO 24+41.5, LT (MEDIAN)

621.80 REMOVAL AND DISPOSAL OF GUARDRAIL
STA. 20+50 TO 26+50, LT
STA. 20+50 TO 26+50, RT
STA. 23+19 TO 23+90, LT & RT

646.401 DURABLE 4 INCH WHITE LINE, TYPE I TAPE
(ALL LINES WILL INCLUDE EDGE LINE BREAKS AND
RADI FOR SIDE ROADS)
STA. 20+50 TO 26+50, SOLID LT & RT
STA. 20+50 TO 26+50, DASHED LT & RT
STA. 20+91 TO 23+63, SOLID LT
STA. 23+63 TO 25+96, DOTTED LT
STA. 24+10 TO 26+50, DOTTED RT

646.411 DURABLE 4 INCH YELLOW LINE, TYPE I TAPE
(ALL LINES WILL INCLUDE @ BREAKS FOR SIDE ROADS)
STA. 20+50 TO 26+50, SOLID LT & RT

646.441 DURABLE 8 INCH WHITE LINE, TYPE I TAPE
(ALL LINES WILL INCLUDE @ BREAKS FOR SIDE ROADS)
STA. 20+50 TO 20+91, DOUBLE SOLID LT (INCLUDES DIAGONALS)
STA. 23+54, LT

646.491 DURABLE LETTER OR SYMBOL, TYPE I TAPE
STA. 20+98, LT ARROW
STA. 21+65, LT "ONLY"
STA. 22+28, LT ARROW
STA. 22+92, LT "ONLY"
STA. 23+60, LT ARROW
STA. 24+94, RT "SIGNAL" (2)
STA. 25+34, RT "AHEAD" (2)













646.602 TEMPORARY 4 INCH WHITE LINE, PAINT
(ALL LINES WILL INCLUDE EDGE LINE BREAKS AND
RADI FOR SIDE ROADS)
STA. 20+50 TO 26+50, SOLID LT & RT
STA. 20+50 TO 26+50, DASHED LT & RT
STA. 20+91 TO 23+63, SOLID LT
STA. 23+63 TO 25+96, DOTTED LT
STA. 24+10 TO 26+50, DOTTED RT

646.612 TEMPORARY 4 INCH YELLOW LINE, PAINT
(ALL LINES WILL INCLUDE @ BREAKS FOR SIDE ROADS)
STA. 20+50 TO 26+50, SOLID LT & RT

646.442 TEMPORARY 8 INCH WHITE LINE, PAINT
(ALL LINES WILL INCLUDE @ BREAKS FOR SIDE ROADS)
STA. 20+50 TO 20+91, DOUBLE SOLID LT (INCLUDES DIAGONALS)

646.692 TEMPORARY LETTER OR SYMBOL, PAINT
STA. 20+98, LT ARROW
STA. 21+65, LT "ONLY"
STA. 22+28, LT ARROW
STA. 22+92, LT "ONLY"
STA. 23+60, LT ARROW
STA. 24+94, RT "SIGNAL" (2)
STA. 25+34, RT "AHEAD" (2)

675.50 REMOVING SIGNS
AS SHOWN - 14

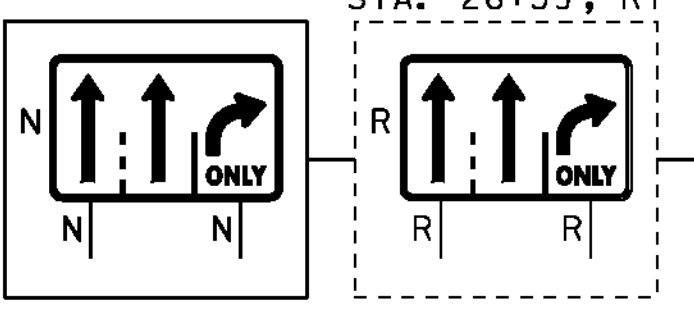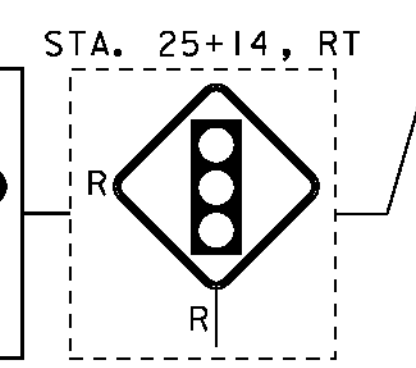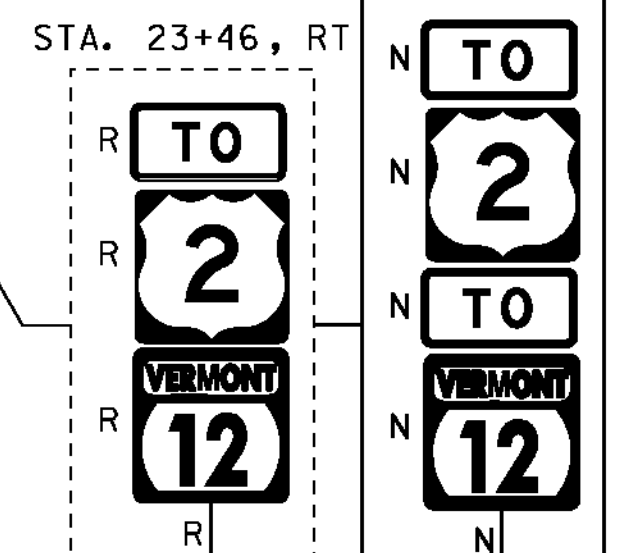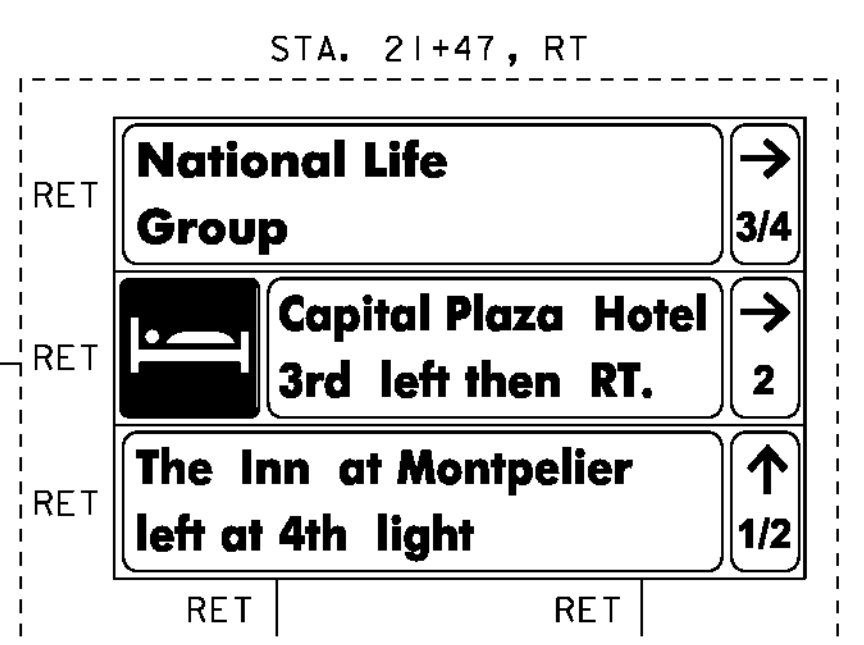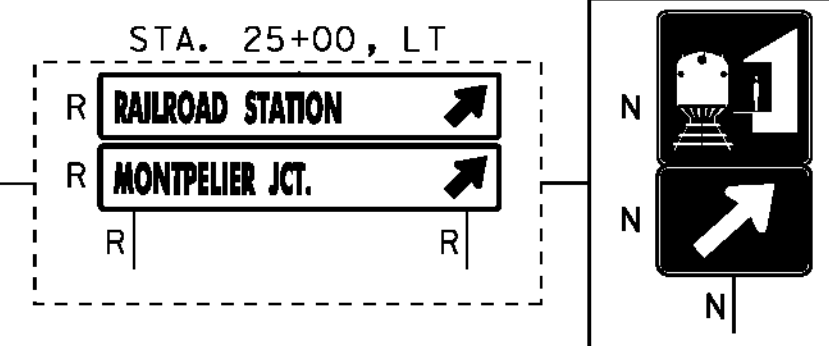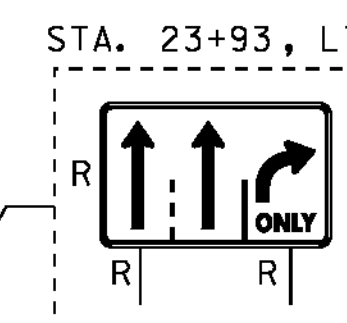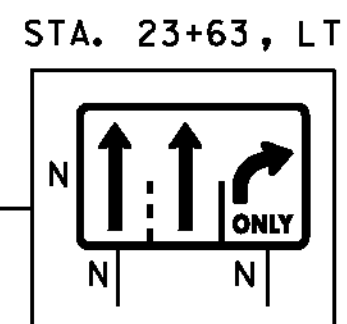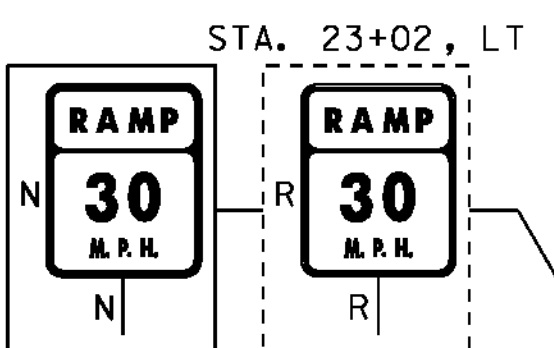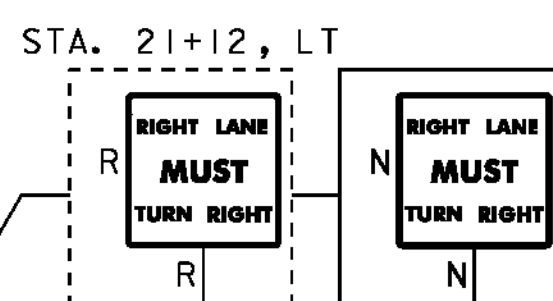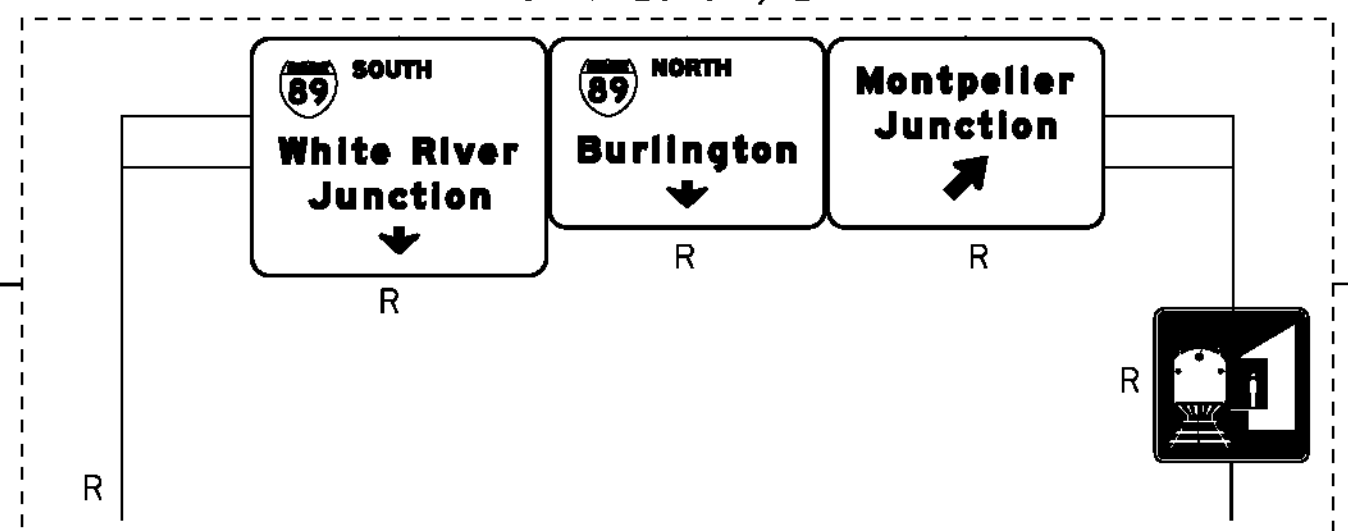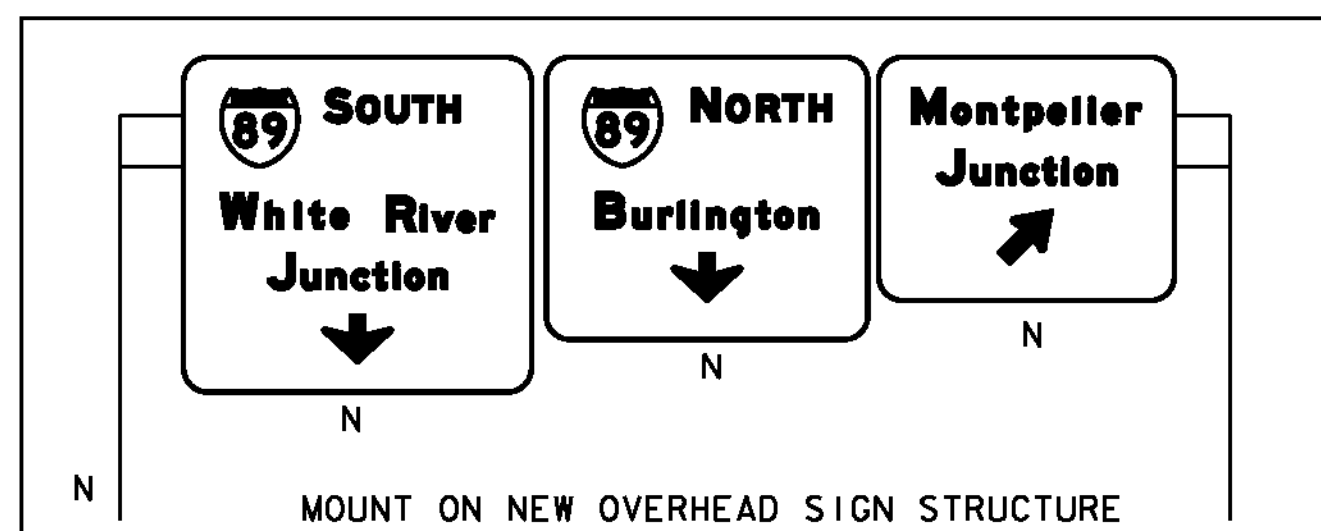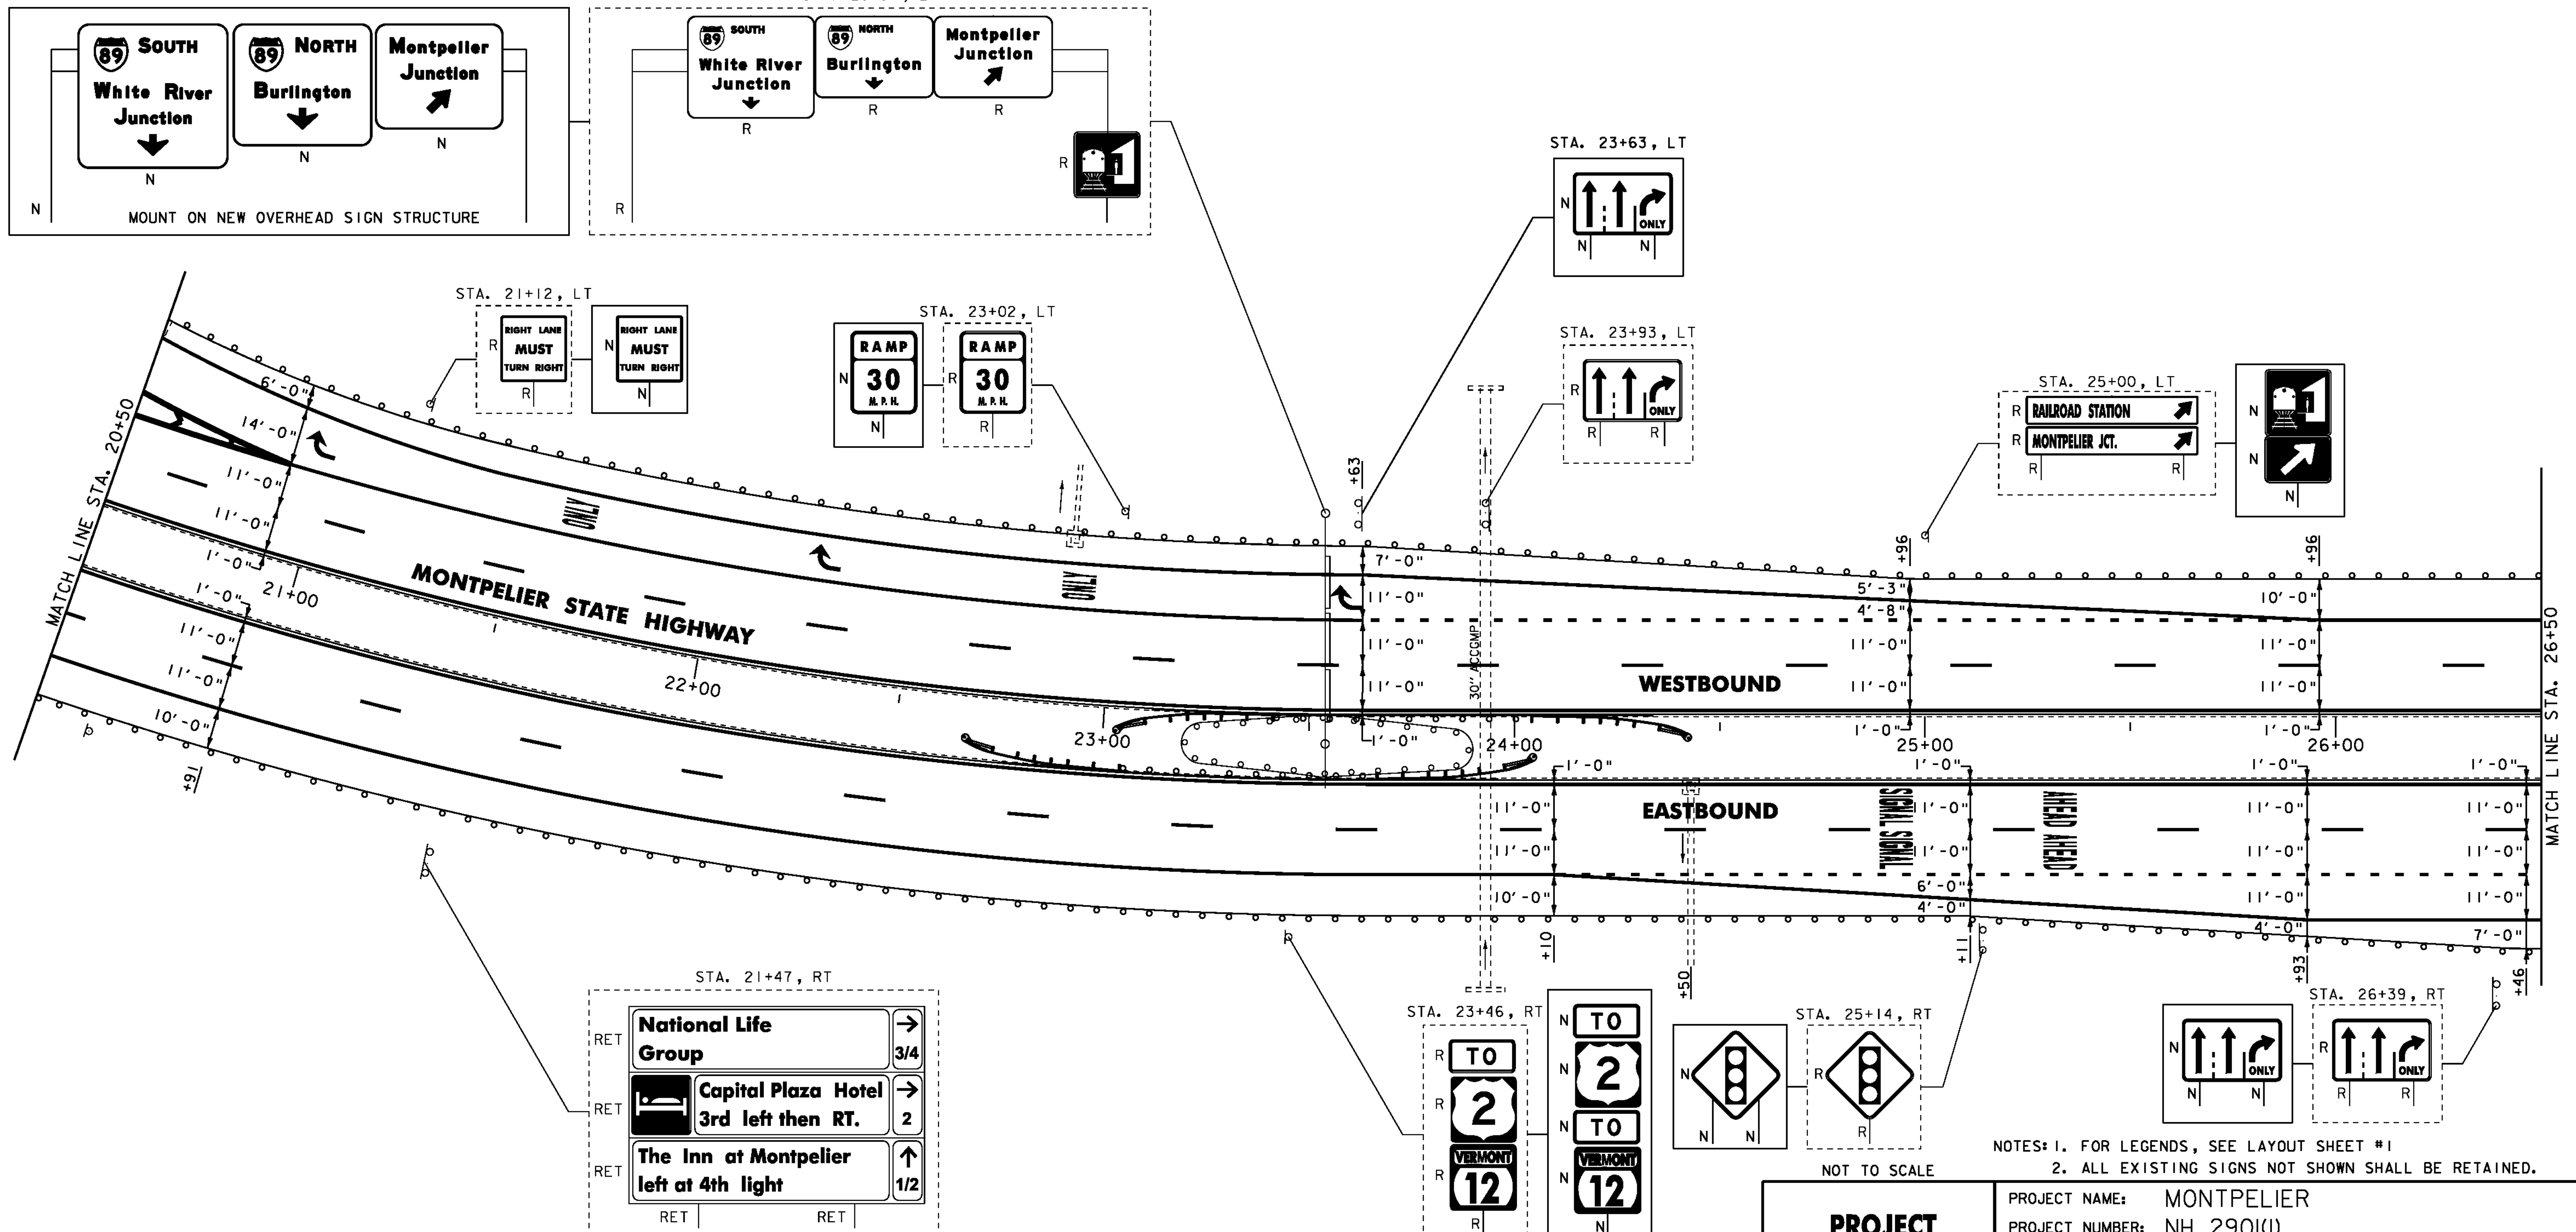

NOTES: 1. FOR LEGENDS, SEE LAYOUT SHEET #1
2. ALL EXISTING SIGNS NOT SHOWN SHALL BE RETAINED.

PROJECT LAYOUT SHEET #5



PROJECT NAME: MONTPELIER	PLOT DATE: 26-MAY-2011
PROJECT NUMBER: NH 290(I)	DRAWN BY: STANTEC
FILE NAME: p09B316.dgn	CHECKED BY: STANTEC
DESIGNED BY: STANTEC	SHEET 46 OF 79
IPARM FILE: p09b316105.i	