

**616.20 GRANITE SLOPE EDGING**  
 STA. 29+10 TO 29+86, LT & RT (MEDIAN)

**616.41 REMOVAL OF EXISTING CURB**  
 STA. 29+10 TO 29+95, LT & RT (MEDIAN)

**621.20 STEEL BEAM GUARDRAIL, GALVANIZED**  
 STA. 26+50.0 TO 32+50.0, LT  
 STA. 26+50.0 TO 30+01.0, RT

**621.60 ANCHOR FOR STEEL BEAM RAIL**  
 STA. 30+01.0, RT

**621.80 REMOVAL AND DISPOSAL OF GUARDRAIL**  
 STA. 26+50 TO 32+50, LT  
 STA. 26+50 TO 30+00, RT

**646.401 DURABLE 4 INCH WHITE LINE, TYPE I TAPE**  
 (ALL LINES WILL INCLUDE EDGE LINE BREAKS AND RADI1 FOR SIDE ROADS)  
 STA. 26+50 TO 32+50, SOLID LT & RT  
 STA. 26+50 TO 26+55, DOTTED RT  
 STA. 26+50 TO 29+48, DASHED RT  
 STA. 26+50 TO 29+57, DASHED LT  
 STA. 26+55 TO 29+48, SOLID RT  
 STA. 29+98, SOLID RT (NATIONAL LIFE DRIVE WESTBOUND)  
 STA. 30+21 TO 32+12, SOLID LT  
 STA. 30+58 TO 32+50, DASHED RT  
 STA. 30+96 TO 32+50, DASHED LT  
 STA. 31+51, SOLID RT (NATIONAL LIFE DRIVE EASTBOUND)  
 STA. 32+12 TO 32+50, DOTTED LT

**646.411 DURABLE 4 INCH YELLOW LINE, TYPE I TAPE**  
 (ALL LINES WILL INCLUDE C BREAKS FOR SIDE ROADS)  
 STA. 26+50 TO 29+87, SOLID LT & RT  
 STA. 30+47 TO 30+95, QUAD SOLID RT (INCLUDES DIAGONALS)  
 STA. 30+95 TO 32+50, SOLID LT & RT  
 STA. 29+98, DOUBLE SOLID RT (NATIONAL LIFE DRIVE WESTBOUND)  
 STA. 31+51, SOLID RT (NATIONAL LIFE DRIVE EASTBOUND)

**646.481 DURABLE 24 INCH STOP BAR, TYPE I TAPE**  
 STA. 29+48, RT  
 STA. 29+98, RT (NATIONAL LIFE DR WESTBOUND)  
 STA. 30+76, LT  
 STA. 30+95, LT

**646.491 DURABLE LETTER OR SYMBOL, TYPE I TAPE**  
 STA. 26+57, RT ARROW  
 STA. 27+31, RT "ONLY"  
 STA. 27+99, RT ARROW  
 STA. 28+67, RT "ONLY"  
 STA. 29+39, RT ARROW  
 STA. 29+39, RT ARROW  
 STA. 30+95, RT ARROW  
 STA. 31+51, RT YIELD BAR (NATIONAL LIFE DR EASTBOUND)  
 STA. 31+51, RT "ONLY"  
 STA. 32+09, RT ARROW

**646.602 TEMPORARY 4 INCH WHITE LINE, PAINT**  
 (ALL LINES WILL INCLUDE EDGE LINE BREAKS AND RADI1 FOR SIDE ROADS)  
 STA. 26+50 TO 32+50, SOLID LT & RT  
 STA. 26+50 TO 26+55, DOTTED RT  
 STA. 26+50 TO 29+48, DASHED RT  
 STA. 26+50 TO 29+57, DASHED LT  
 STA. 26+55 TO 29+48, SOLID RT  
 STA. 29+98, SOLID RT (NATIONAL LIFE DRIVE WESTBOUND)  
 STA. 30+21 TO 32+12, SOLID LT  
 STA. 30+58 TO 32+50, DASHED RT  
 STA. 30+96 TO 32+50, DASHED LT  
 STA. 31+51, SOLID RT (NATIONAL LIFE DRIVE EASTBOUND)  
 STA. 32+12 TO 32+50, DOTTED LT

**646.612 TEMPORARY 4 INCH YELLOW LINE, PAINT**  
 (ALL LINES WILL INCLUDE C BREAKS FOR SIDE ROADS)  
 STA. 26+50 TO 29+87, SOLID LT & RT  
 STA. 30+47 TO 30+95, QUAD SOLID RT (INCLUDES DIAGONALS)  
 STA. 30+95 TO 32+50, SOLID LT & RT  
 STA. 29+98, DOUBLE SOLID RT (NATIONAL LIFE DRIVE WESTBOUND)  
 STA. 31+51, SOLID RT (NATIONAL LIFE DRIVE EASTBOUND)


**646.682 TEMPORARY 24 INCH STOP BAR, PAINT**  
 STA. 29+48, RT  
 STA. 29+98, RT (NATIONAL LIFE DR WESTBOUND)  
 STA. 30+76, LT  
 STA. 30+95, LT

**646.692 TEMPORARY LETTER OR SYMBOL, PAINT**  
 STA. 26+57, RT ARROW  
 STA. 27+31, RT "ONLY"  
 STA. 27+99, RT ARROW  
 STA. 28+67, RT "ONLY"  
 STA. 29+39, RT ARROW  
 STA. 30+95, RT ARROW  
 STA. 31+51, RT YIELD BAR (NATIONAL LIFE DR EASTBOUND)  
 STA. 31+51, RT "ONLY"  
 STA. 32+09, RT ARROW

**646.81 PAINTED CURB**  
 STA. 29+10 TO 29+86, LT & RT  
 STA. 29+56 TO 29+86, RT  
 STA. 30+93 TO 31+23, RT  
 STA. 31+87 TO 32+47, RT

**646.82 PAINTED ISLAND**  
 STA. 30+93 TO 32+17, RT

**675.50 REMOVING SIGNS**  
 AS SHOWN - 13

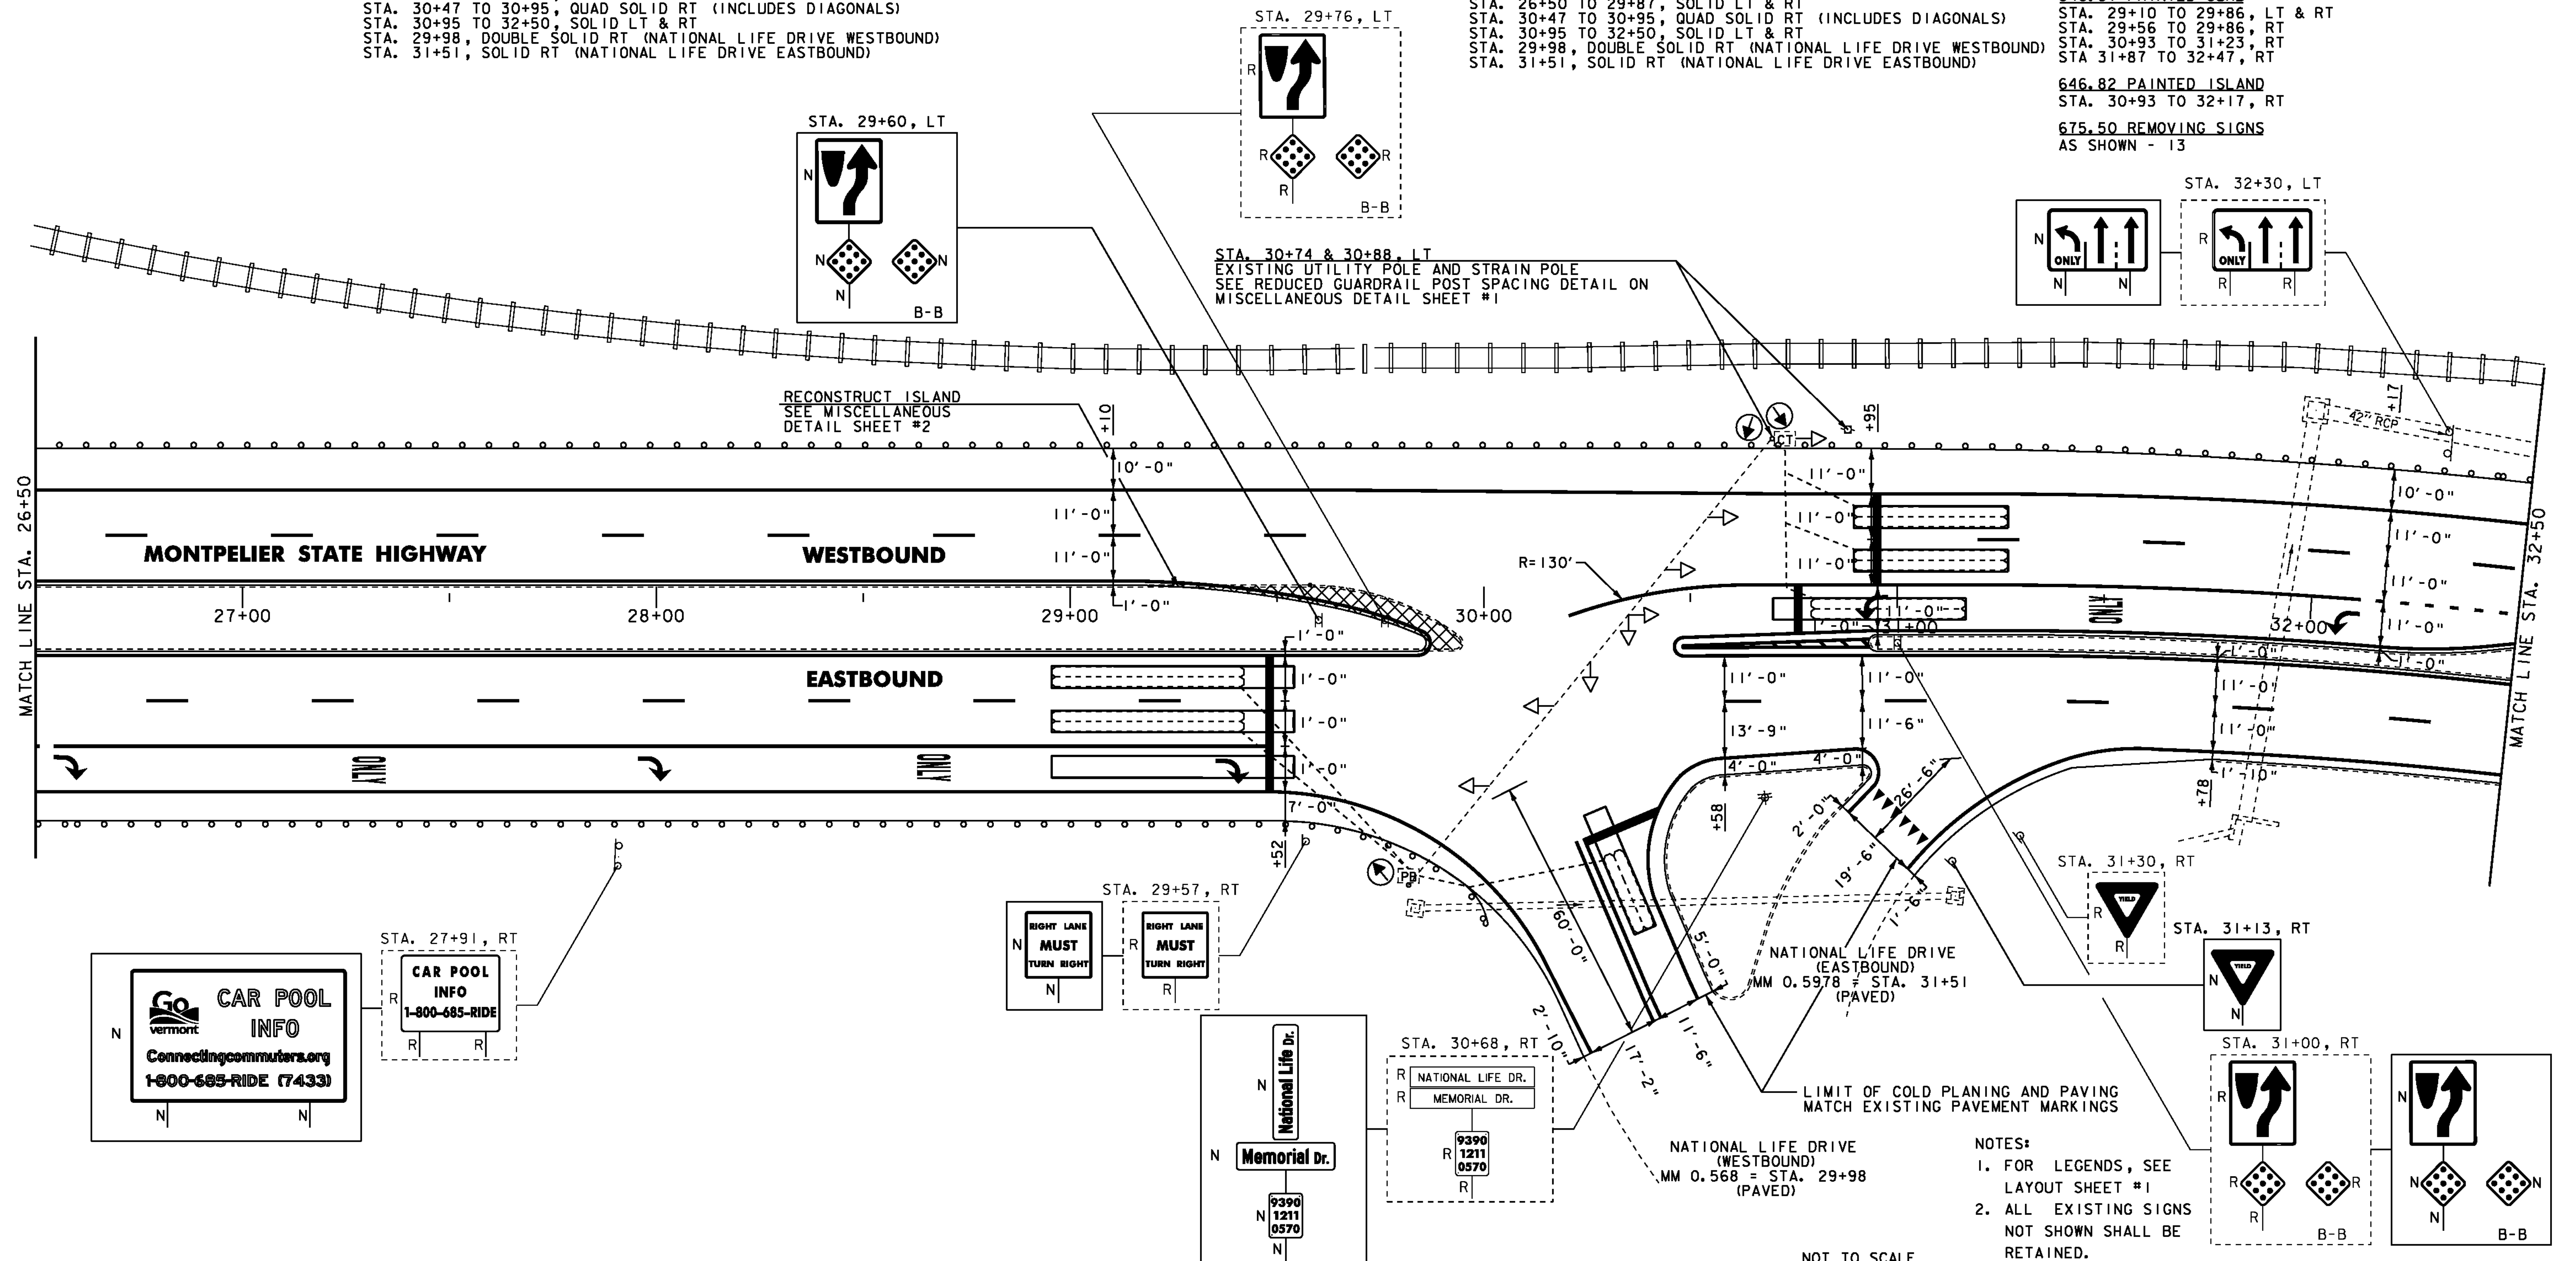

**NOTES:**  
 1. FOR LEGENDS, SEE LAYOUT SHEET #1  
 2. ALL EXISTING SIGNS NOT SHOWN SHALL BE RETAINED.

NOT TO SCALE

**PROJECT LAYOUT SHEET #6**

PROJECT NAME: MONTPELIER  
 PROJECT NUMBER: NH 290(I)  
 FILE NAME: p09B316.dgn  
 PROJECT LEADER: JLL  
 DESIGNED BY: STANTEC  
 IPARM FILE: p09b316i06.i

PLOT DATE: 26-MAY-2011  
 DRAWN BY: STANTEC  
 CHECKED BY: STANTEC  
 SHEET 47 OF 79

