

604.412 OR 604.415 REHAB.
 QIs, CBs OR MHS, CLASS 1 OR 11
 STA. 33+86, LT
 STA. 33+86, RT
 STA. 35+60, LT
 STA. 35+60, RT
 STA. 37+87, LT
 STA. 37+87, RT

621.20 STEEL BEAM GUARDRAIL, GALVANIZED
 STA. 32+50.0 TO 34+53.5, LT

621.50 MANUFACTURED TERMINAL SECTION, FLARED
 STA. 34+53.5 TO 34+91.0, LT

621.80 REMOVAL AND DISPOSAL OF GUARDRAIL
 STA. 32+50 TO 34+95, LT

646.401 DURABLE 4 INCH WHITE LINE, TYPE I TAPE
 (ALL LINES WILL INCLUDE EDGE LINE BREAKS AND
 RADI1 FOR SIDE ROADS)
 STA. 32+50 TO 38+50, SOLID LT & RT
 STA. 32+50 TO 38+50, DASHED RT
 STA. 32+50 TO 33+00, DOTTED LT
 STA. 32+50 TO 36+40, DASHED LT
 STA. 37+11, SOLID LT (GREEN MOUNTAIN DRIVE)
 STA. 37+93 TO 38+50, DASHED LT

646.411 DURABLE 4 INCH YELLOW LINE, TYPE I TAPE
 (ALL LINES WILL INCLUDE C BREAKS FOR SIDE ROADS)
 STA. 32+50 TO 35+95, SOLID LT & RT
 STA. 35+95 TO 36+20, QUAD SOLID RT (INCLUDES DIAGONALS)
 STA. 36+20 TO 36+87, DOUBLE SOLID RT
 STA. 37+11, DOUBLE SOLID LT (GREEN MOUNTAIN DRIVE)
 STA. 37+29 TO 38+50, DOUBLE SOLID RT

646.481 DURABLE 24 INCH STOP BAR, TYPE I TAPE
 STA. 37+11, LT (GREEN MOUNTAIN DRIVE)

646.491 DURABLE LETTER OR SYMBOL, TYPE I TAPE
 STA. 34+77, LT "AHEAD" (2)
 STA. 35+17, LT "SIGNAL" (2)
 STA. 37+11, LT "STOP" (GREEN MOUNTAIN DRIVE)
 STA. 37+11, LT "STOP" (GREEN MOUNTAIN DRIVE)
 STA. 37+26, LT YIELD BAR (GREEN MOUNTAIN DRIVE)


646.602 TEMPORARY 4 INCH WHITE LINE, PAINT
 (ALL LINES WILL INCLUDE EDGE LINE BREAKS AND
 RADI1 FOR SIDE ROADS)
 STA. 32+50 TO 38+50, SOLID LT & RT
 STA. 32+50 TO 38+50, DASHED RT
 STA. 32+50 TO 33+00, DOTTED LT
 STA. 32+50 TO 36+40, DASHED LT
 STA. 37+11, SOLID LT (GREEN MOUNTAIN DRIVE)
 STA. 37+93 TO 38+50, DASHED LT

646.612 TEMPORARY 4 INCH YELLOW LINE, PAINT
 (ALL LINES WILL INCLUDE C BREAKS FOR SIDE ROADS)
 STA. 32+50 TO 35+95, SOLID LT & RT
 STA. 35+95 TO 36+20, QUAD SOLID RT (INCLUDES DIAGONALS)
 STA. 36+20 TO 36+87, DOUBLE SOLID RT
 STA. 37+11, DOUBLE SOLID LT (GREEN MOUNTAIN DRIVE)
 STA. 37+29 TO 38+50, DOUBLE SOLID RT

646.682 TEMPORARY 24 INCH STOP BAR, PAINT
 STA. 37+11, LT (GREEN MOUNTAIN DRIVE)

646.692 TEMPORARY LETTER OR SYMBOL, PAINT
 STA. 34+77, LT "AHEAD" (2)
 STA. 35+17, LT "SIGNAL" (2)
 STA. 37+11, LT "STOP" (GREEN MOUNTAIN DRIVE)
 STA. 37+11, LT "STOP" (GREEN MOUNTAIN DRIVE)
 STA. 37+26, LT YIELD BAR (GREEN MOUNTAIN DRIVE)

646.81 PAINTED CURB
 STA. 32+98 TO 33+58, LT
 STA. 35+65 TO 35+95, LT
 675.50 REMOVING SIGNS
 AS SHOWN - 12

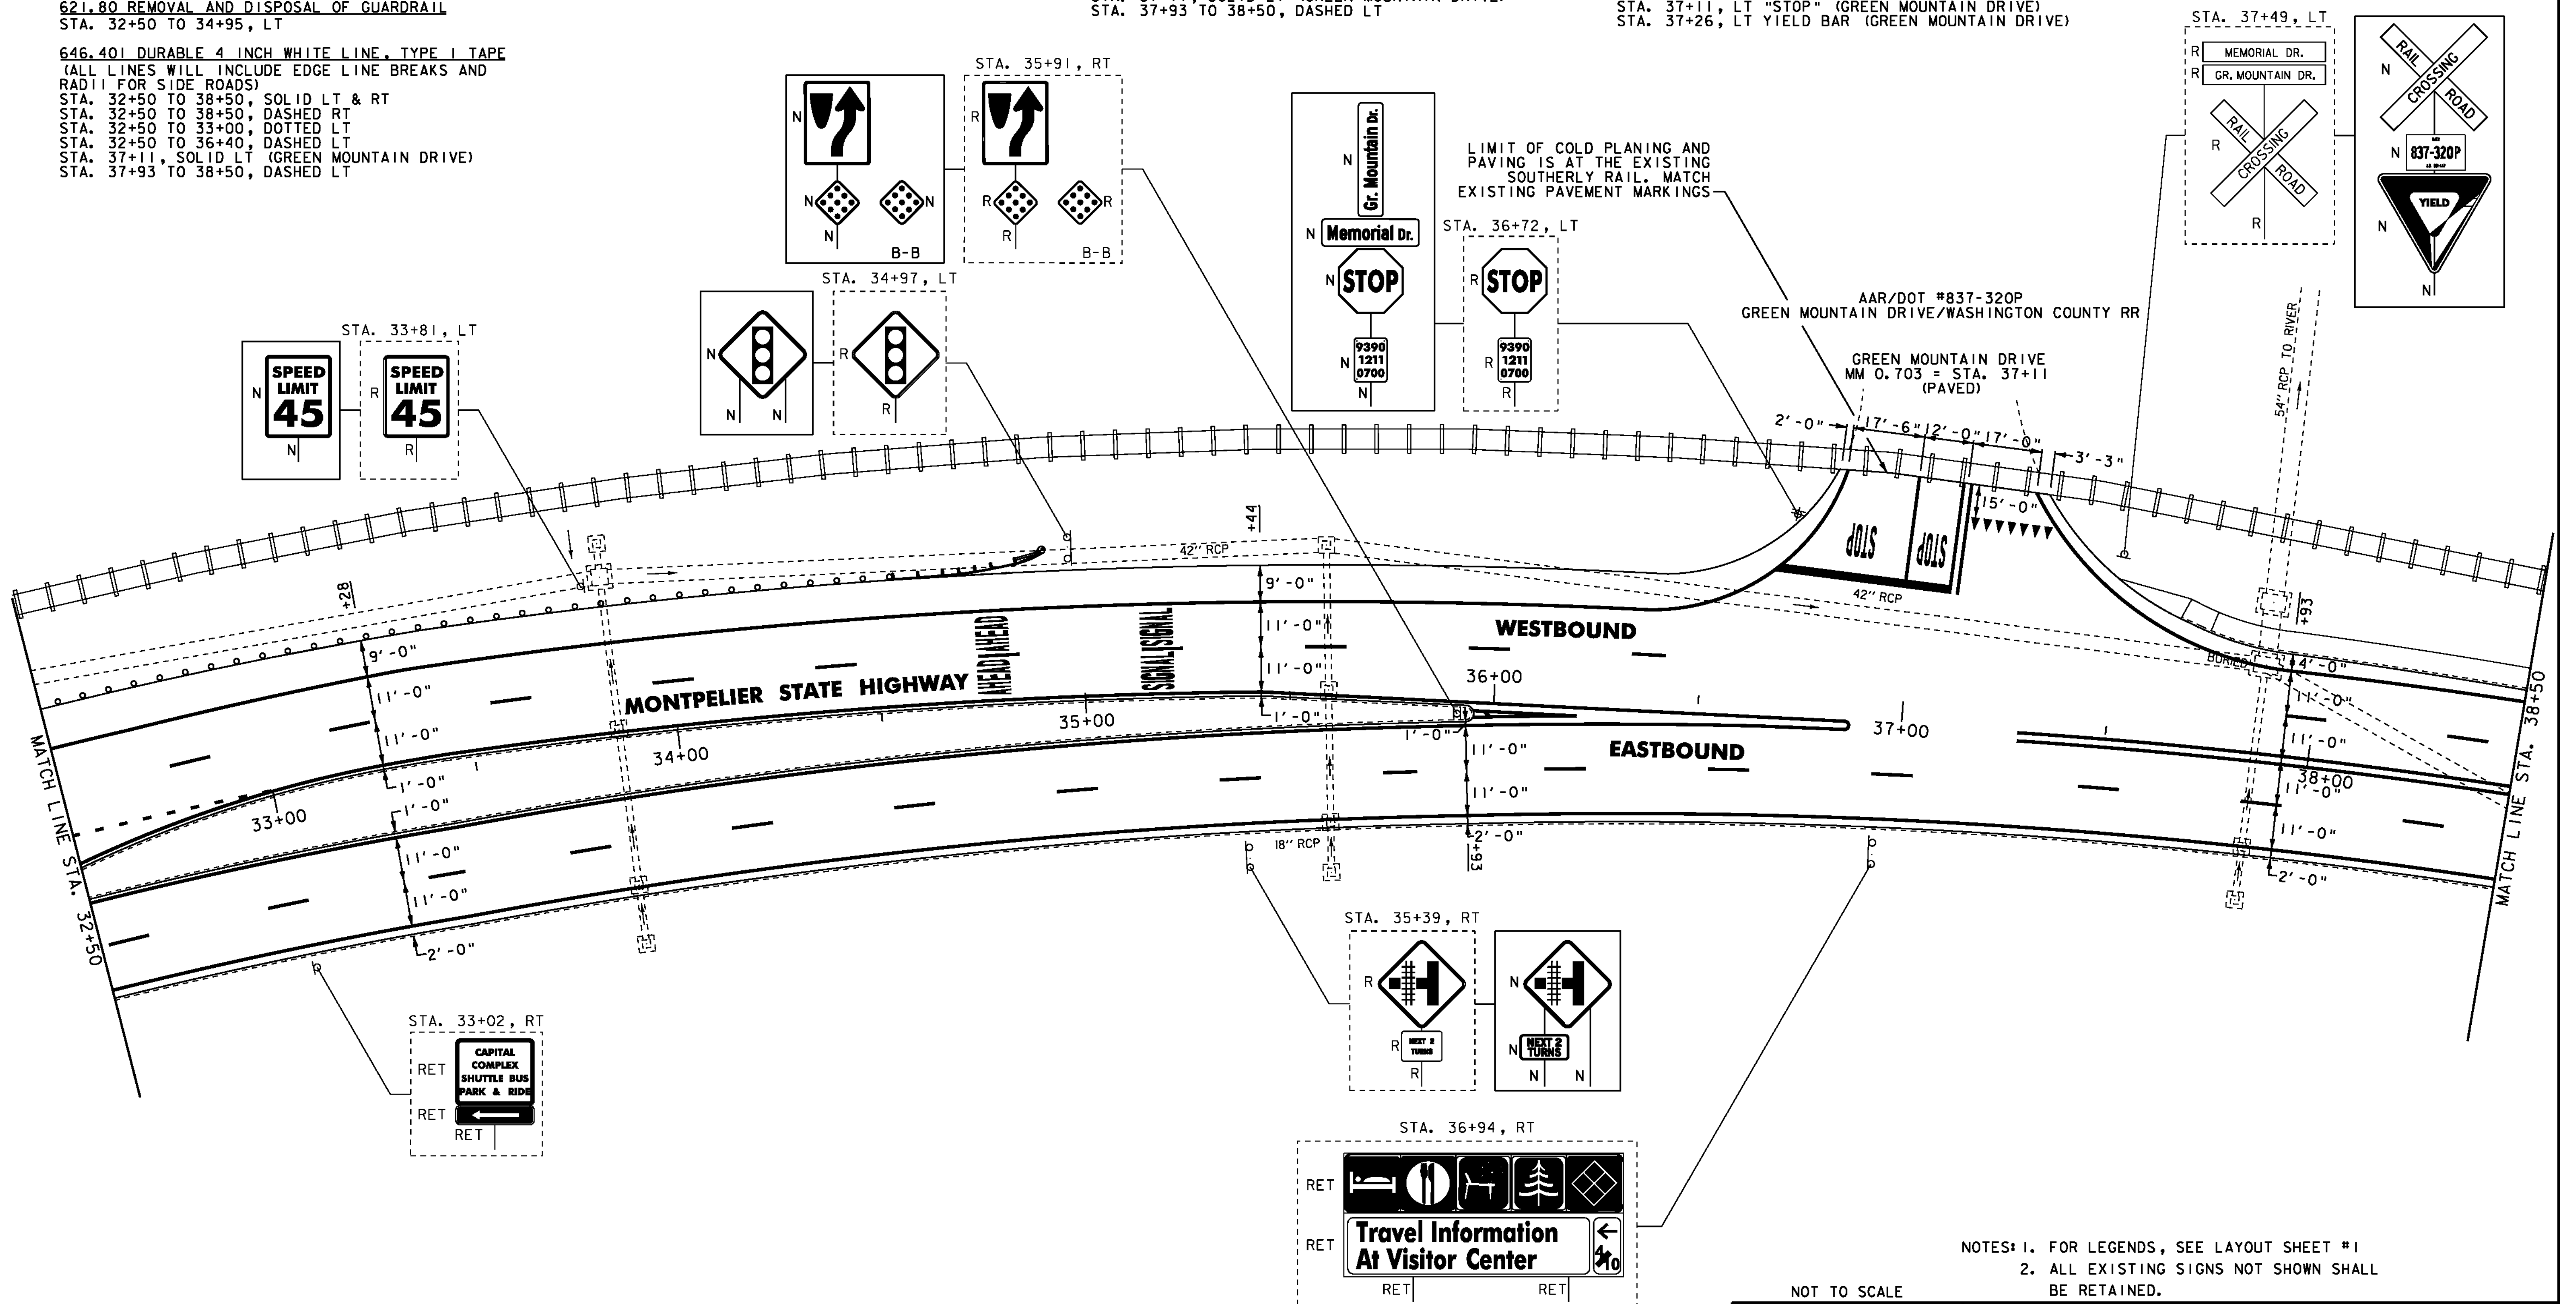

NOTES: 1. FOR LEGENDS, SEE LAYOUT SHEET #1
 2. ALL EXISTING SIGNS NOT SHOWN SHALL
 BE RETAINED.

NOT TO SCALE

**PROJECT
 LAYOUT
 SHEET #7**

PROJECT NAME: MONTPELIER	PLOT DATE: 26-MAY-2011
PROJECT NUMBER: NH 290(I)	DRAWN BY: STANTEC
FILE NAME: p09B316.dgn	CHECKED BY: STANTEC
PROJECT LEADER: JLL	SHEET 48 OF 79
DESIGNED BY: STANTEC	
IPARM FILE: p09b316107.i	

