

621.20 STEEL BEAM GUARDRAIL, GALVANIZED
STA. 3+50 TO 8+04.5, RT

621.50 MANUFACTURED TERMINAL SECTION, FLARED
STA. 8+04.5 TO 8+42.0, RT

621.80 REMOVAL AND DISPOSAL OF GUARDRAIL
STA. 3+50 TO 8+42, RT

646.401 DURABLE 4 INCH WHITE LINE, TYPE I TAPE
(ALL LINES WILL INCLUDE EDGE LINE BREAKS AND
RADI FOR SIDE ROADS)
STA. 3+50 TO 4+00, SOLID LT & RT

646.402 DURABLE 4 INCH WHITE LINE, THERMOPLASTIC OR
646.403 DURABLE 4 INCH WHITE LINE, EPOXY PAINT OR
646.404 DURABLE 4 INCH WHITE LINE, POLYUREA
(ALL LINES WILL INCLUDE EDGE LINE BREAKS AND
RADI FOR SIDE ROADS)
STA. 4+00 TO 9+50, SOLID LT & RT

646.411 DURABLE 4 INCH YELLOW LINE, TYPE I TAPE
(ALL LINES WILL INCLUDE C BREAKS FOR SIDE ROADS)
STA. 3+50 TO 4+00, SOLID LT & RT

646.412 DURABLE 4 INCH YELLOW LINE, THERMOPLASTIC OR
646.413 DURABLE 4 INCH YELLOW LINE, EPOXY PAINT OR
646.414 DURABLE 4 INCH YELLOW LINE, POLYUREA
(ALL LINES WILL INCLUDE C BREAKS FOR SIDE ROADS)
STA. 4+00 TO 9+50, SOLID LT & RT


646.492 DURABLE LETTER OR SYMBOL, THERMOPLASTIC OR
646.493 DURABLE LETTER OR SYMBOL, EPOXY PAINT OR
646.494 DURABLE LETTER OR SYMBOL, POLYUREA
STA. 4+76, LT "AHEAD"
STA. 5+16, LT "STOP"

646.602 TEMPORARY 4 INCH WHITE LINE, PAINT
(ALL LINES WILL INCLUDE EDGE LINE BREAKS AND
RADI FOR SIDE ROADS)
STA. 3+50 TO 9+50, SOLID LT & RT

646.612 TEMPORARY 4 INCH YELLOW LINE, PAINT
(ALL LINES WILL INCLUDE C BREAKS FOR SIDE ROADS)
STA. 3+50 TO 9+50, SOLID LT & RT

646.692 TEMPORARY LETTER OR SYMBOL, PAINT
STA. 4+76, LT "AHEAD"
STA. 5+16, LT "STOP"

675.50 REMOVING SIGNS
AS SHOWN - 5

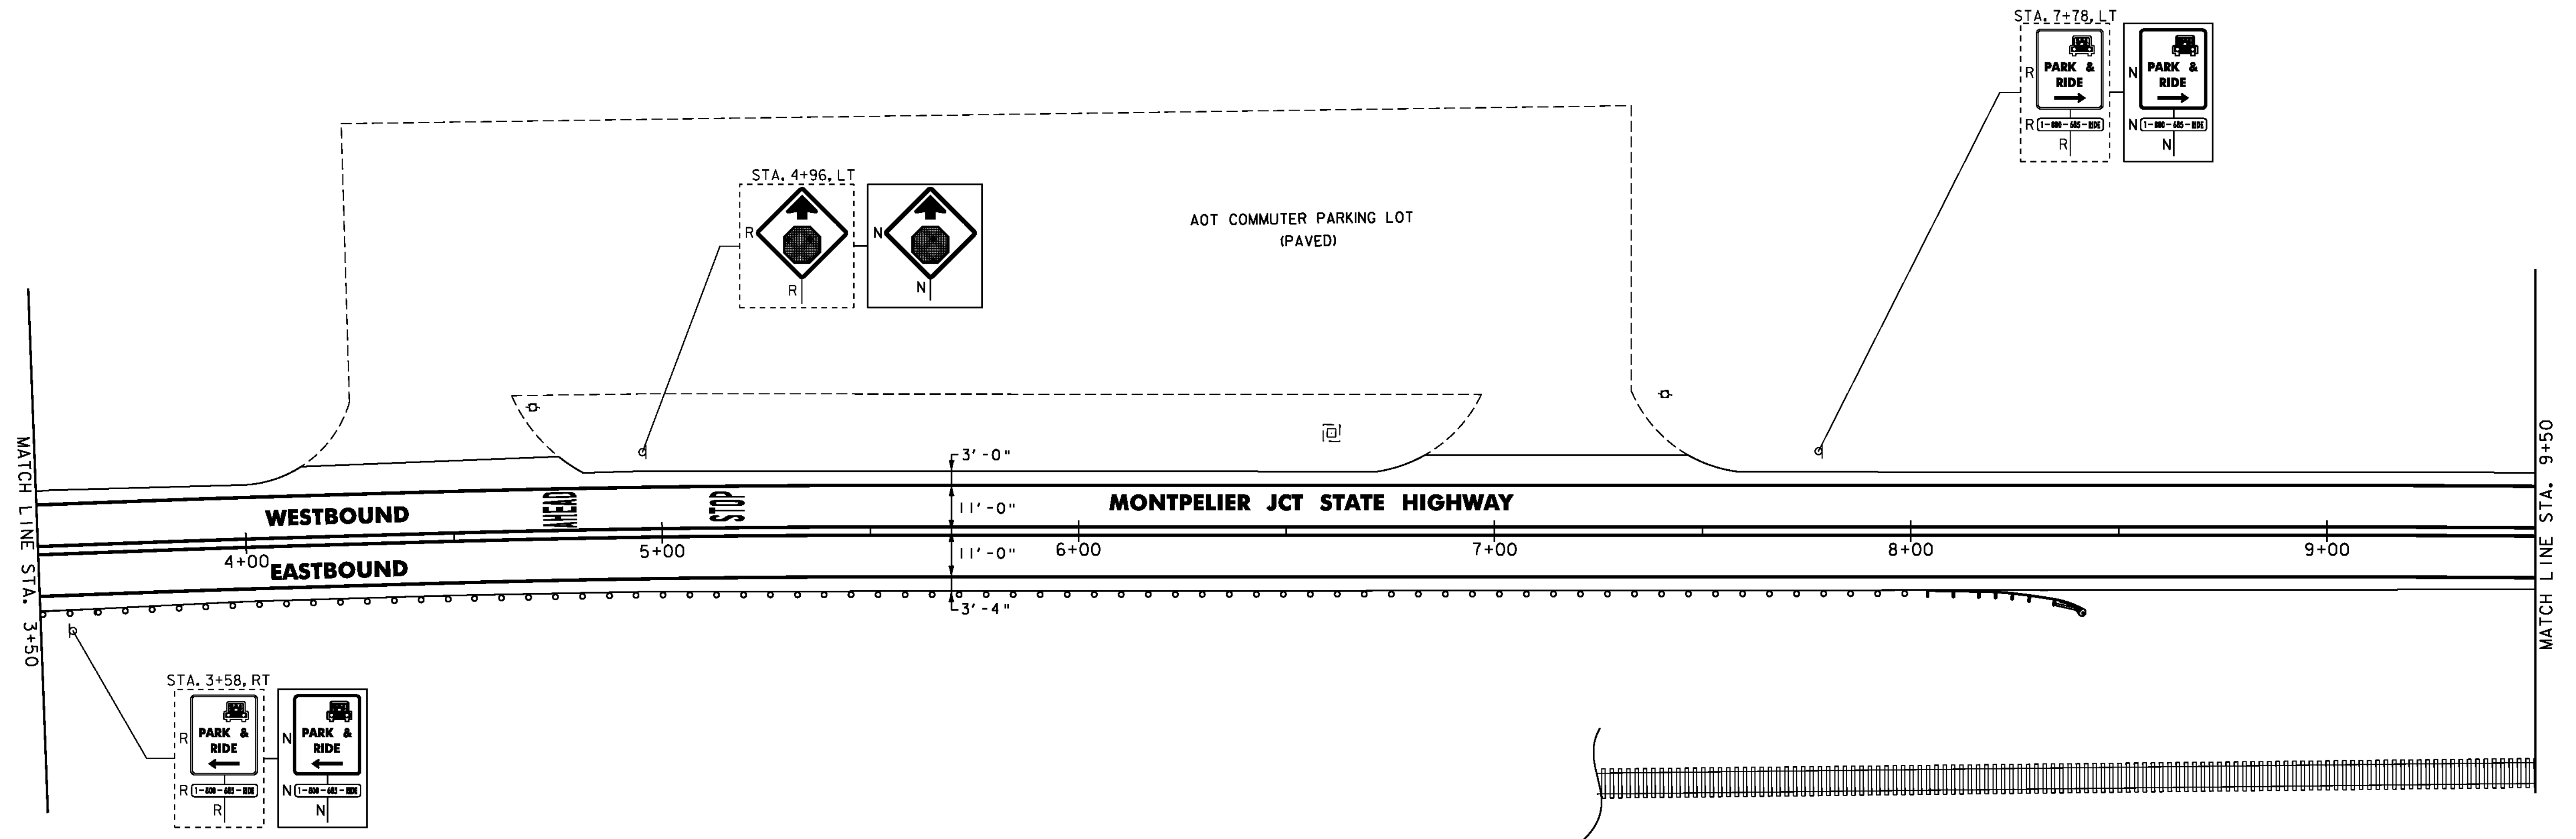

NOTES: 1. FOR LEGENDS, SEE LAYOUT SHEET #1
2. ALL EXISTING SIGNS NOT SHOWN SHALL
BE RETAINED.

NOT TO SCALE

**PROJECT
LAYOUT
SHEET #2**

PROJECT NAME: MONTPELIER	PLOT DATE: 26-MAY-2011
PROJECT NUMBER: STP 2902(1)	DRAWN BY: STANTEC
FILE NAME: p09b318.dgn	CHECKED BY: STANTEC
DESIGNED BY: STANTEC	SHEET 70 OF 79
IPARM FILE: p09b318102.i	

