

621.20 STEEL BEAM GUARDRAIL, GALVANIZED  
STA. 21+41.5 TO 25+50.0, RT

621.50 MANUFACTURED TERMINAL SECTION, FLARED  
STA. 21+04.0 TO 21+41.5, RT

646.402 DURABLE 4 INCH WHITE LINE, THERMOPLASTIC OR  
646.403 DURABLE 4 INCH WHITE LINE, EPOXY PAINT OR  
646.404 DURABLE 4 INCH WHITE LINE, POLYUREA  
(ALL LINES WILL INCLUDE EDGE LINE BREAKS AND  
RADI1 FOR SIDE ROADS)  
STA. 20+00 TO 25+50, SOLID LT & RT  
STA. 20+73, DOUBLE SOLID RT (JUNCTION ROAD)

646.412 DURABLE 4 INCH YELLOW LINE, THERMOPLASTIC OR  
646.413 DURABLE 4 INCH YELLOW LINE, EPOXY PAINT OR  
646.414 DURABLE 4 INCH YELLOW LINE, POLYUREA  
(ALL LINES WILL INCLUDE C BREAKS FOR SIDE ROADS)  
STA. 20+00 TO 25+50, SOLID LT & RT  
STA. 20+73, DOUBLE SOLID RT (JUNCTION ROAD)

646.482 DURABLE 24 INCH STOP BAR, THERMOPLASTIC OR  
646.483 DURABLE 24 INCH STOP BAR, EPOXY PAINT OR  
646.484 DURABLE 24 INCH STOP BAR, POLYUREA  
STA. 20+73, RT (JUNCTION RD)

646.492 DURABLE LETTER OR SYMBOL, THERMOPLASTIC OR  
646.493 DURABLE LETTER OR SYMBOL, EPOXY PAINT OR  
646.494 DURABLE LETTER OR SYMBOL, POLYUREA  
STA. 20+73, RT YIELD BAR (JUNCTION RD)  
STA. 20+73, RT "STOP" (JUNCTION RD)


646.602 TEMPORARY 4 INCH WHITE LINE, PAINT  
(ALL LINES WILL INCLUDE EDGE LINE BREAKS AND  
RADI1 FOR SIDE ROADS)  
STA. 20+00 TO 25+50, SOLID LT & RT  
STA. 20+73, DOUBLE SOLID RT (JUNCTION ROAD)

675.50 REMOVING SIGNS  
AS SHOWN - 4

646.612 TEMPORARY 4 INCH YELLOW LINE, PAINT  
(ALL LINES WILL INCLUDE C BREAKS FOR SIDE ROADS)  
STA. 20+00 TO 25+50, SOLID LT & RT  
STA. 20+73, DOUBLE SOLID RT (JUNCTION ROAD)

646.682 TEMPORARY 24 INCH STOP BAR, PAINT  
STA. 20+73, RT (JUNCTION RD)

646.692 TEMPORARY LETTER OR SYMBOL, PAINT  
STA. 20+73, RT YIELD BAR (JUNCTION RD)  
STA. 20+73, RT "STOP" (JUNCTION RD)

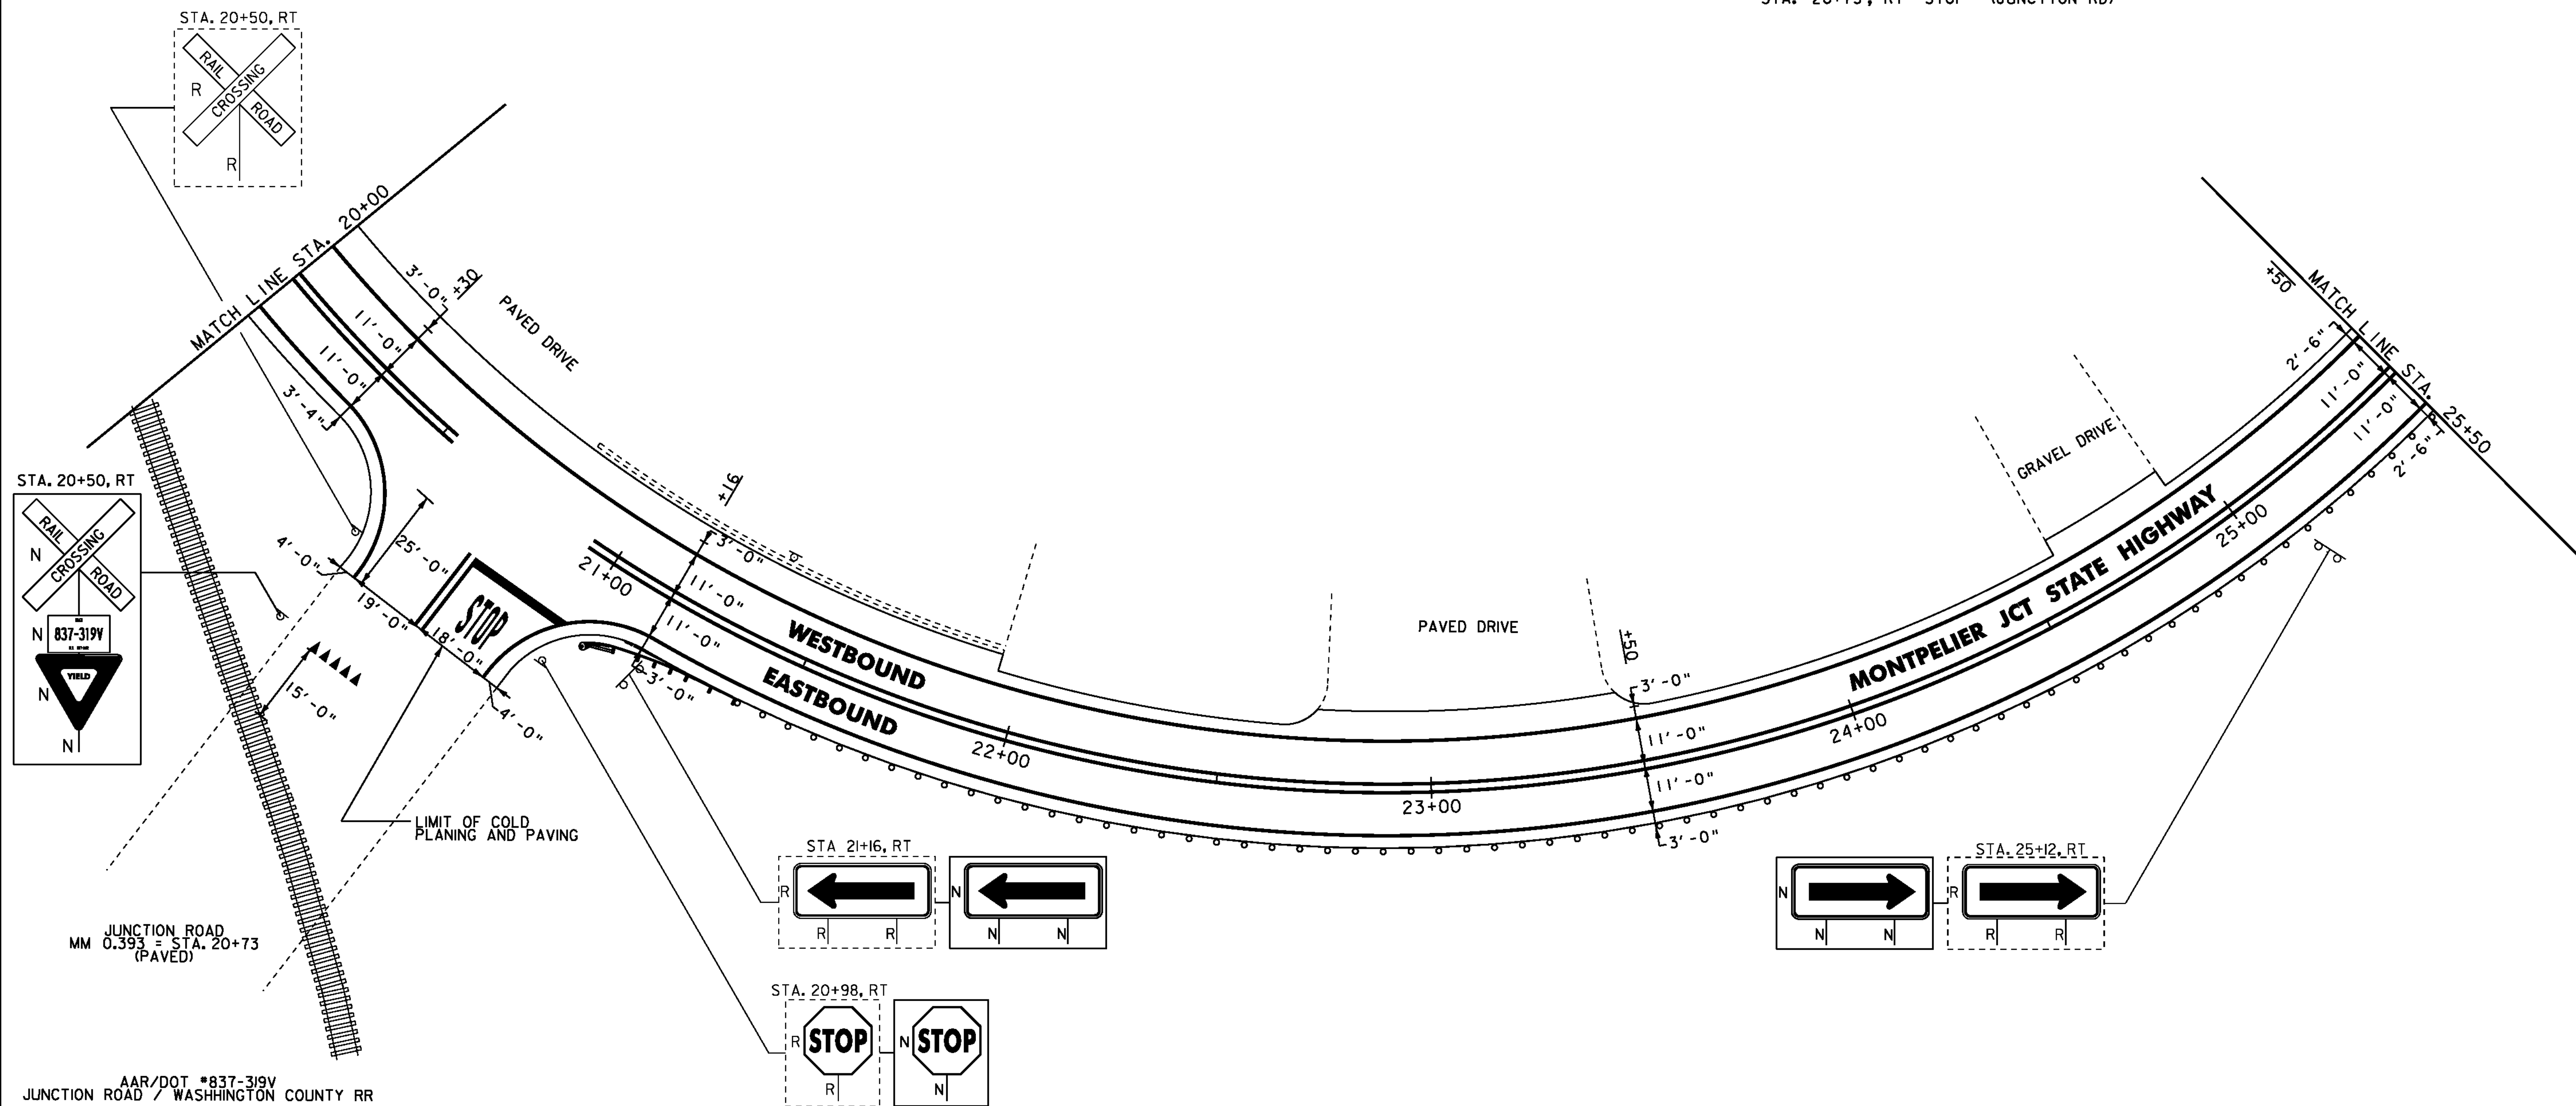

NOTES: 1. FOR LEGENDS, SEE LAYOUT SHEET #1  
2. ALL EXISTING SIGNS NOT SHOWN SHALL BE RETAINED.

NOT TO SCALE

**PROJECT LAYOUT SHEET #5**

PROJECT NAME: MONTPELIER	PLOT DATE: 26-MAY-2011
PROJECT NUMBER: STP 2902(I)	DRAWN BY: STANTEC
FILE NAME: p09b318.dgn	CHECKED BY: STANTEC
PROJECT LEADER: JLL	SHEET 73 OF 79
DESIGNED BY: STANTEC	
IPARM FILE: p09b318105.i	

