



RAILROAD PROFILE

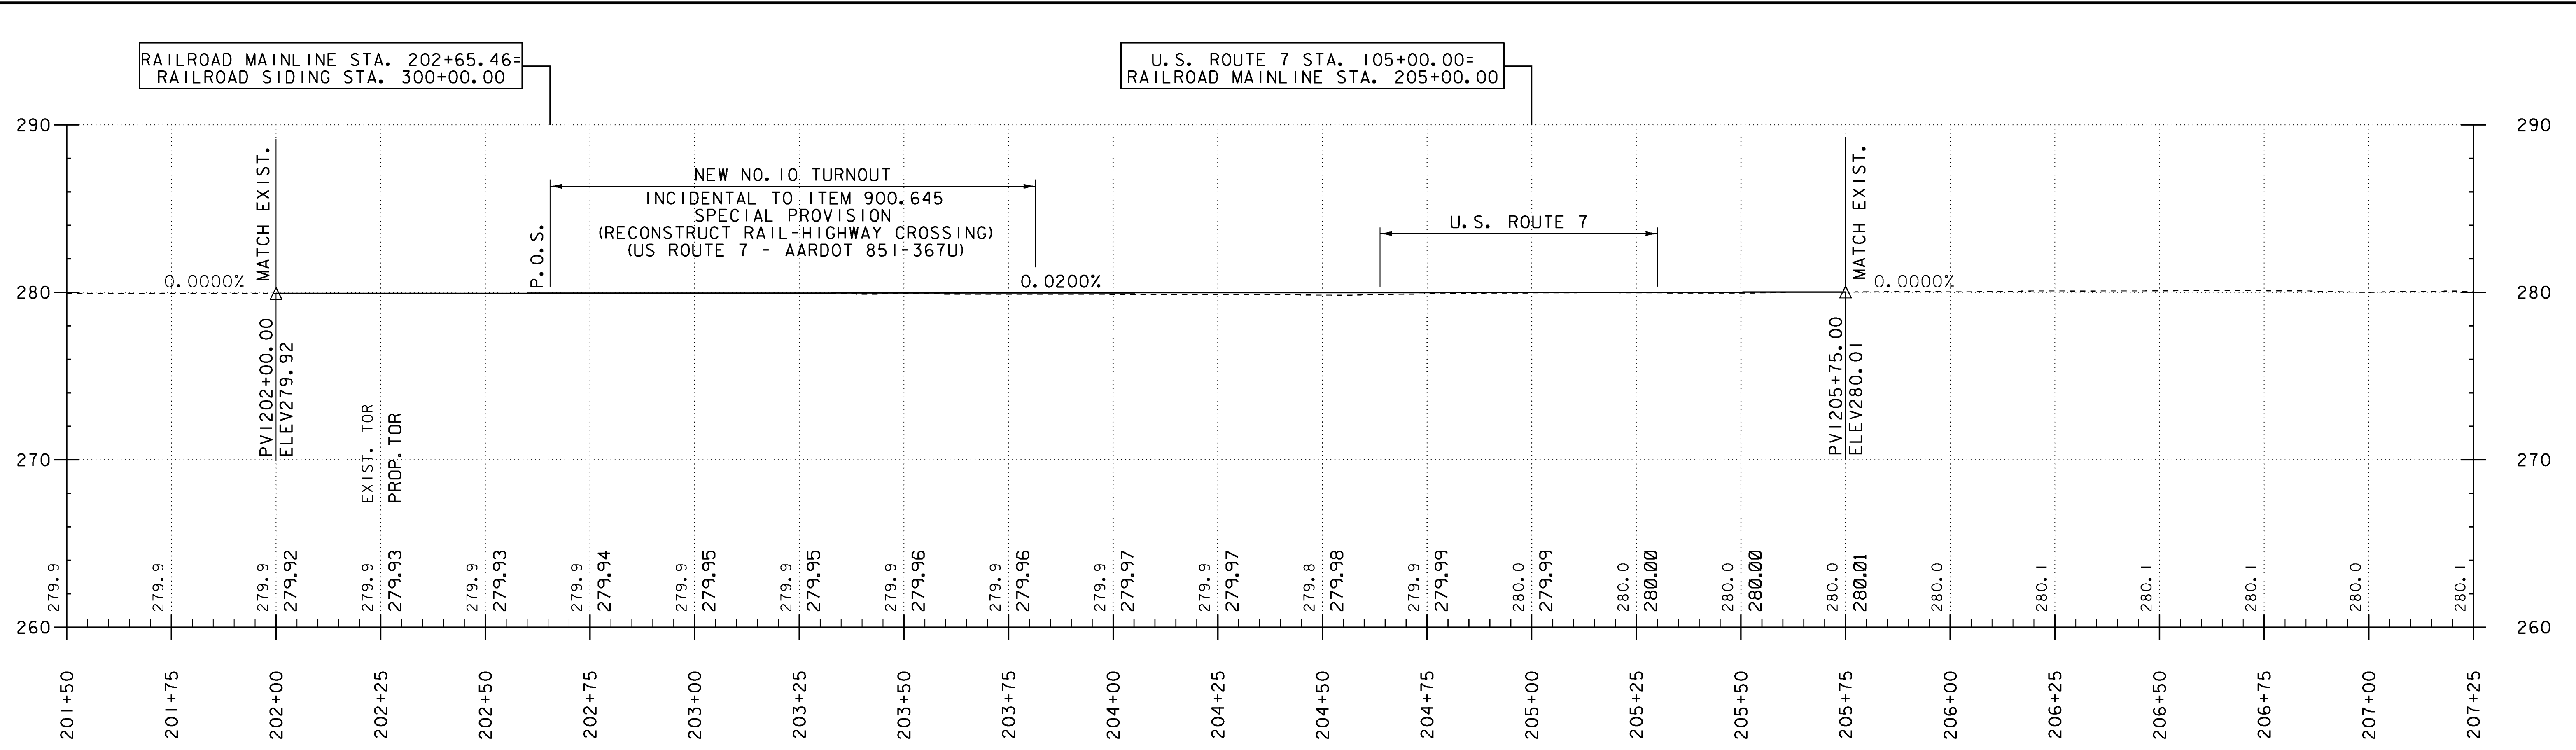


RAILROAD MAINLINE TOP OF RAIL
PROFILE

NOTES:
GRADES SHOWN TO THE NEAREST TENTH ARE EXISTING GROUND ALONG CL.
GRADES SHOWN TO THE NEAREST HUNDREDTH ARE FINISH GRADE ALONG CL.

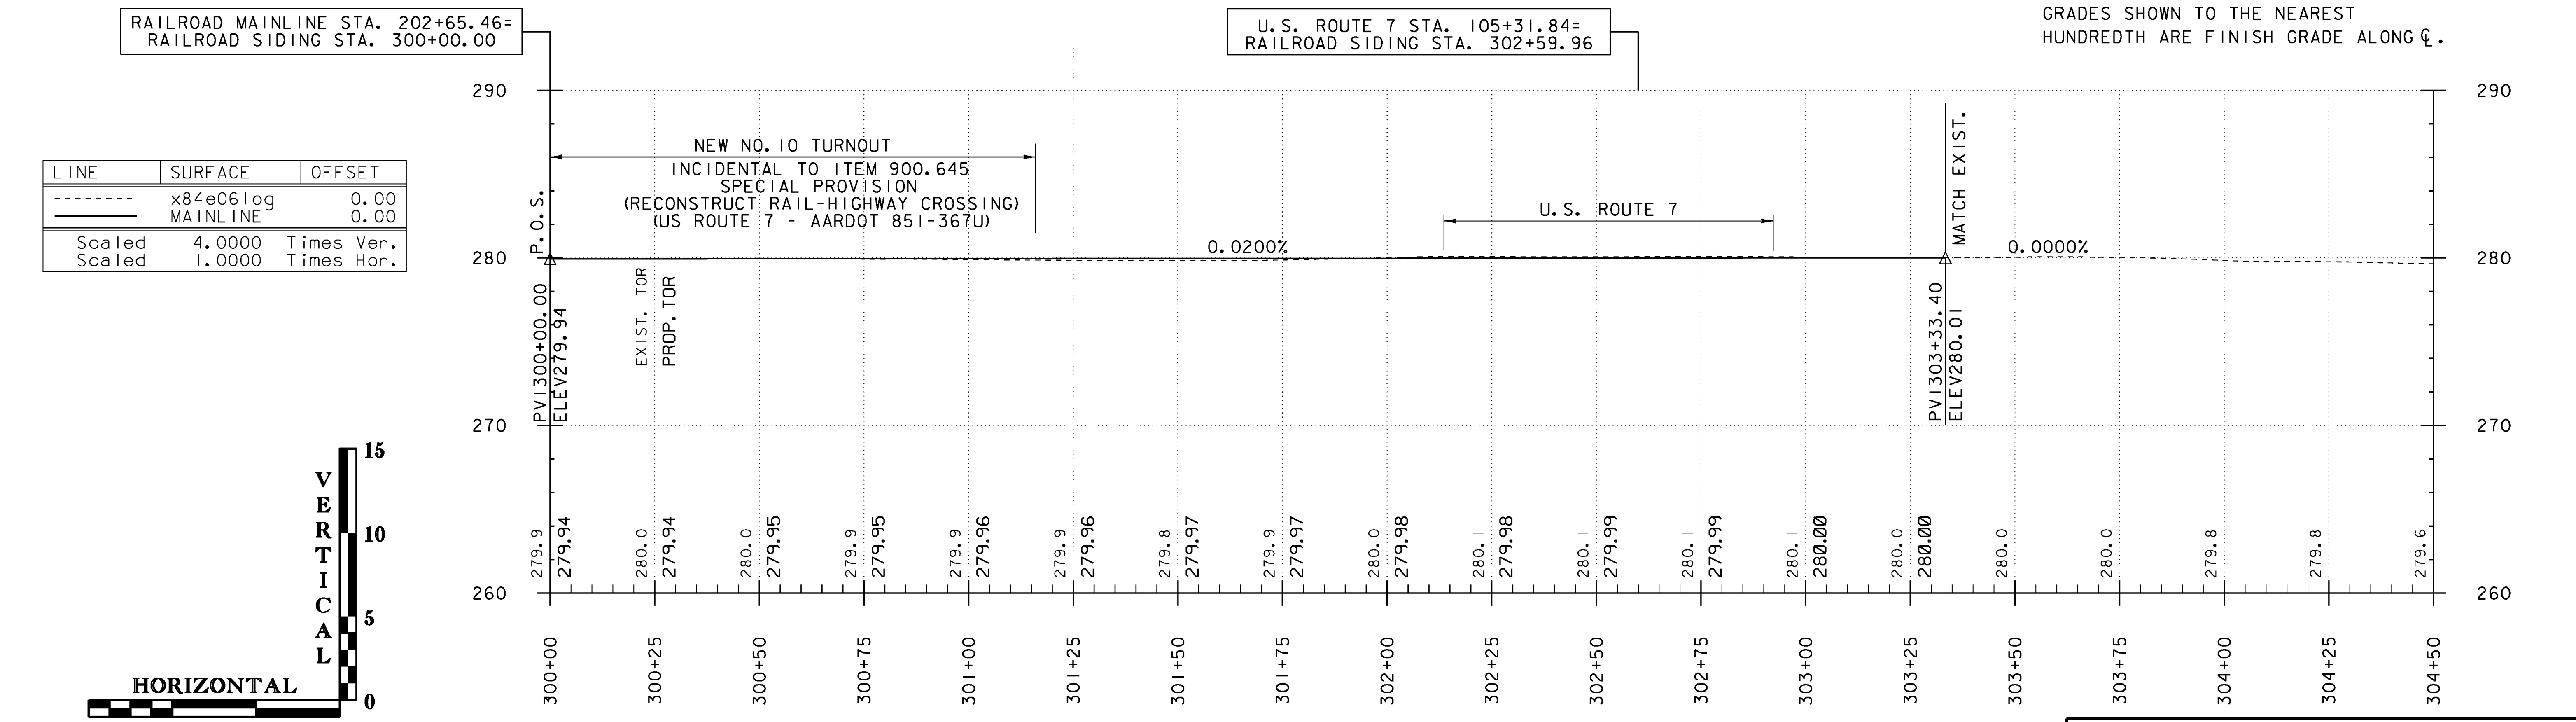

RAILROAD SIDING TOP OF RAIL
PROFILE

LINE	SURFACE	OFFSET
-----	x84e06log	0.00
-----	MAINLINE	0.00
Scaled	4.0000	Times Ver.
Scaled	1.0000	Times Hor.

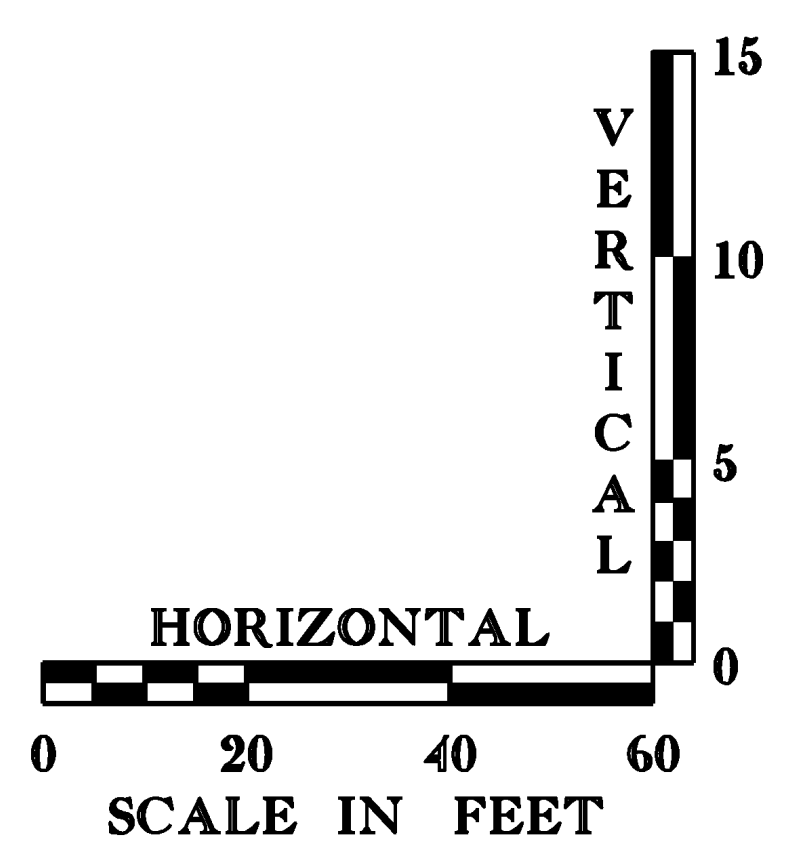

PROJECT NAME:	NEW HAVEN	PLOT DATE:	13-JUL-2010
PROJECT NUMBER:	RAIL 5307(16)	DRAWN BY:	LB
FILE NAME:	z09g070/RAIL/bdr_xsl.dgn	CHECKED BY:	J.READ
PROJECT LEADER:	J.B.McCARTHY	SHEET	10 OF 18
DESIGNED BY:	LB		
RAILROAD PROFILE			