


104+10.86
LIMIT OF PARK-AND-RIDE

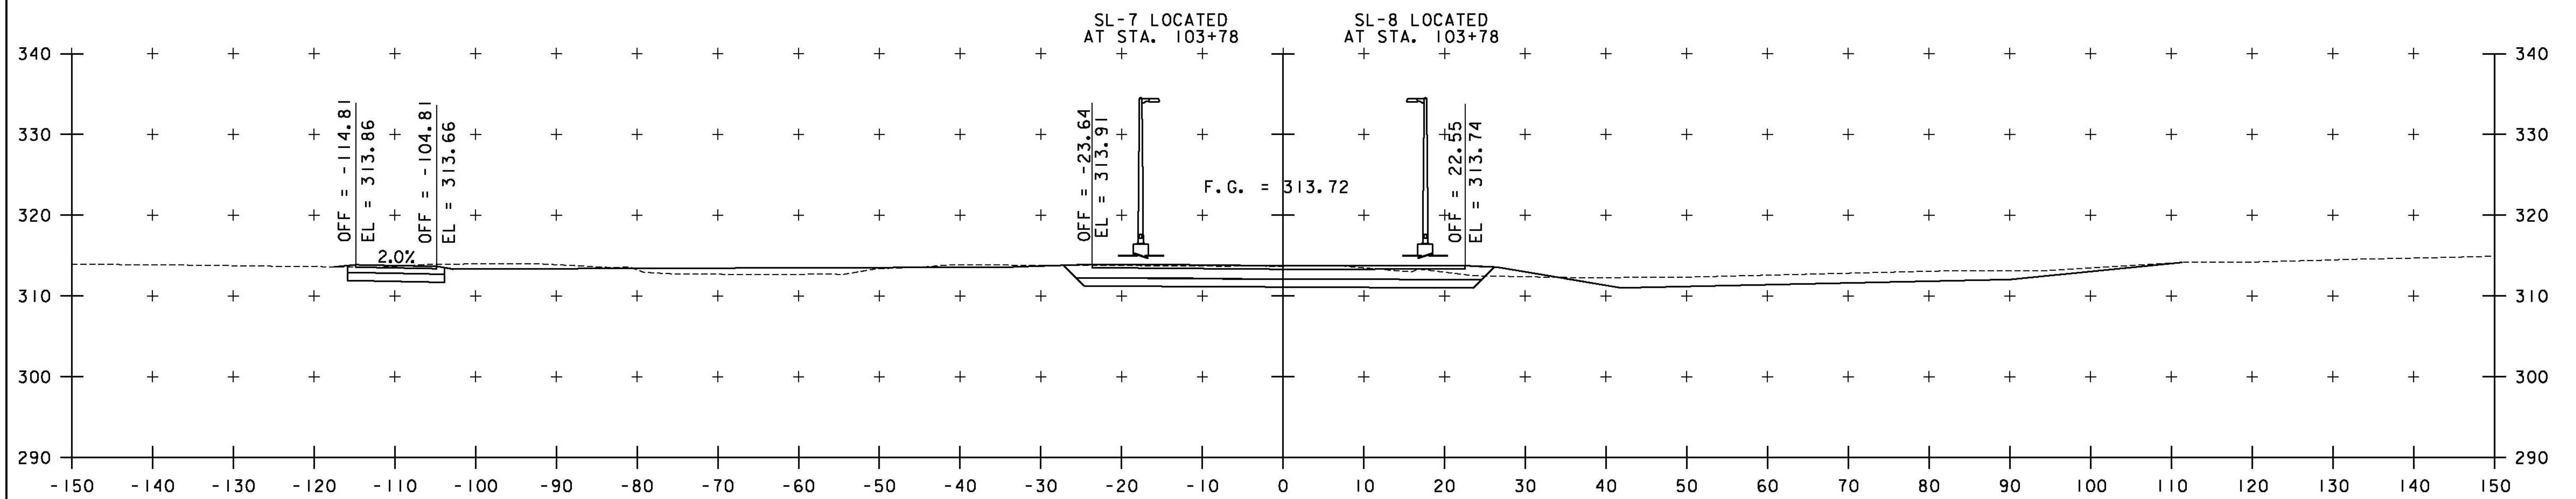

104+00 = 204+85.75, 109.81 RT.

PARK-AND-RIDE BASELINE
STA. 104+00 TO STA. 104+00

PROJECT NAME: SPRINGFIELD
PROJECT NUMBER: CMG PARK (32)

FILE NAME: z09k250xs.dgn	PLOT DATE: 6/25/2014
PROJECT LEADER: G. SANTY	DRAWN BY: I. MAYNARD
DESIGNED BY: I. MAYNARD	CHECKED BY: M. FOISY
CROSS SECTION SHEET 6	SHEET 36 OF 43

