

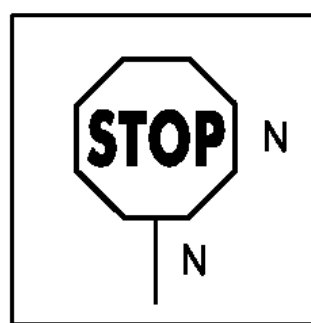


* SIGN ASSEMBLY IS LOCATED ON MEMORIAL DRIVE (NB SIDE) APPROXIMATELY 750' SOUTH OF THE INTERSECTION WITH DOG RIVER ROAD.


675.50 REMOVING SIGNS
AS SHOWN - 10

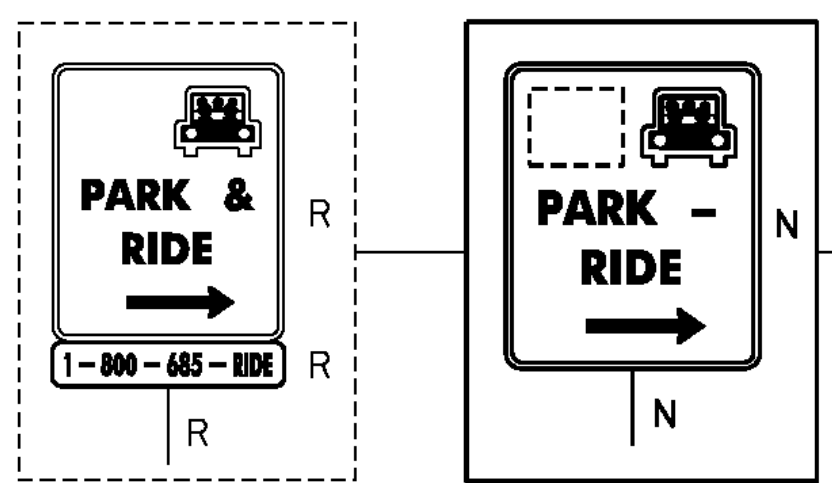



MONTPELIER PARK-AND-RIDE

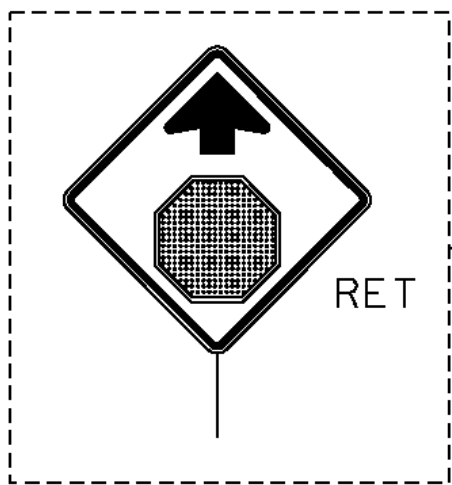

BUS SHELTER

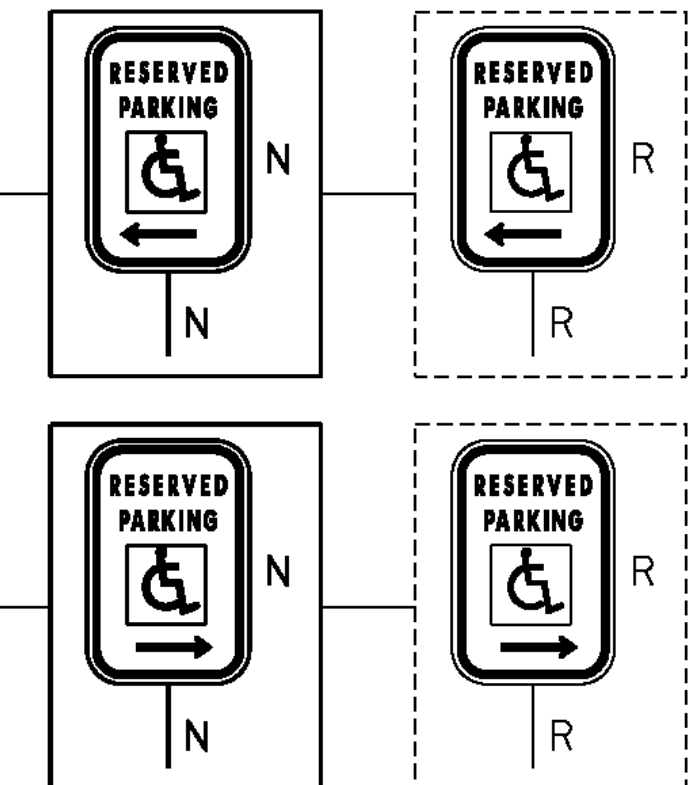

- SIGN LEGEND**
- N = NEW
 - R = REMOVE
 - R&S = REMOVE AND SALVAGE
 - S = SALVAGE SIGN
 - RET = RETAIN
 - B-B = BACK TO BACK

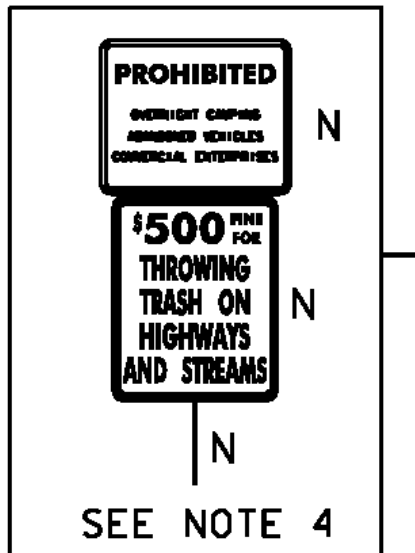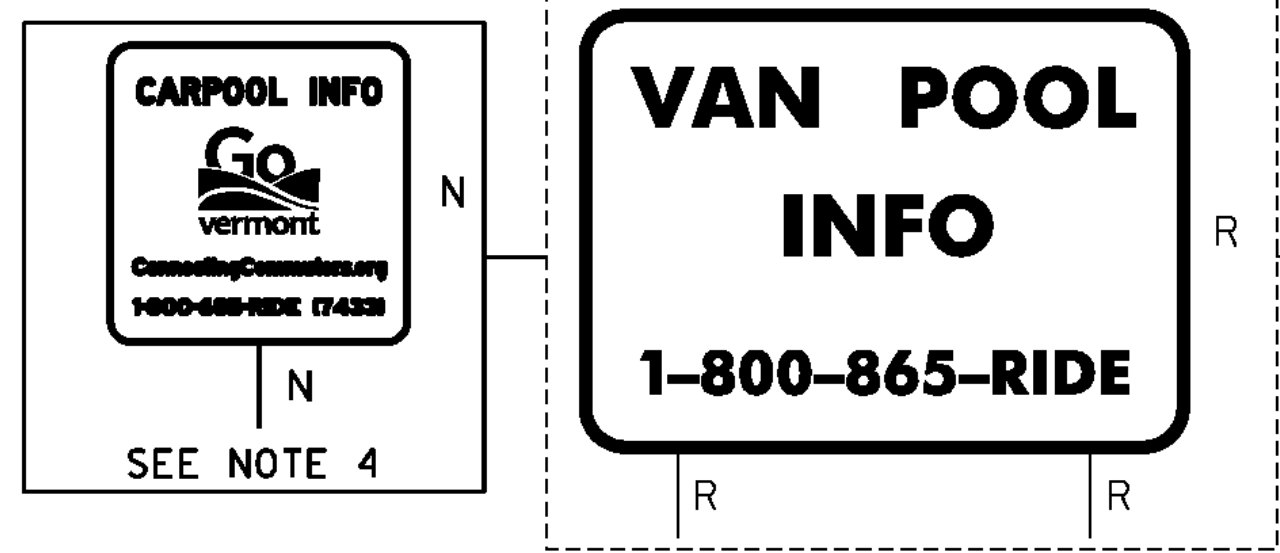

MONTPELIER PARK-AND-RIDE
NOT TO SCALE

NOTES:

1. ALL EXISTING SIGNS NOT SHOWN SHALL BE RETAINED, REMOVED OR REPLACED AS DIRECTED BY THE RESIDENT ENGINEER.
2. ALL SIGN LOCATIONS SHOWN ON THESE PLANS ARE APPROXIMATE, TRUE LOCATIONS TO BE VERIFIED IN THE FIELD.
3. EXISTING SIGN LOCATION MAY BE MODIFIED TO INCREASE VISIBILITY OR EFFECTIVENESS AT THE DISCRETION OF THE RESIDENT ENGINEER.
4. LOCATE SIGNS BETWEEN THE RESERVED PARKING SIGN AND THE EAST SIDE OF THE BUS SHELTER.

PROJECT NAME:	STATEWIDE
PROJECT NUMBER:	CMG PARK(34)
FILE NAME:	... \Plot Files\Montpelier_ptf.dgn
DATE:	6/21/2012
PROJECT LEADER:	G. GOYETTE
DRAWN BY:	E. ALLING
DESIGNED BY:	E. ALLING
CHECKED BY:	G. GOYETTE
SHEET	22 OF 69

