


675.50 REMOVING SIGNS  
AS SHOWN - 11

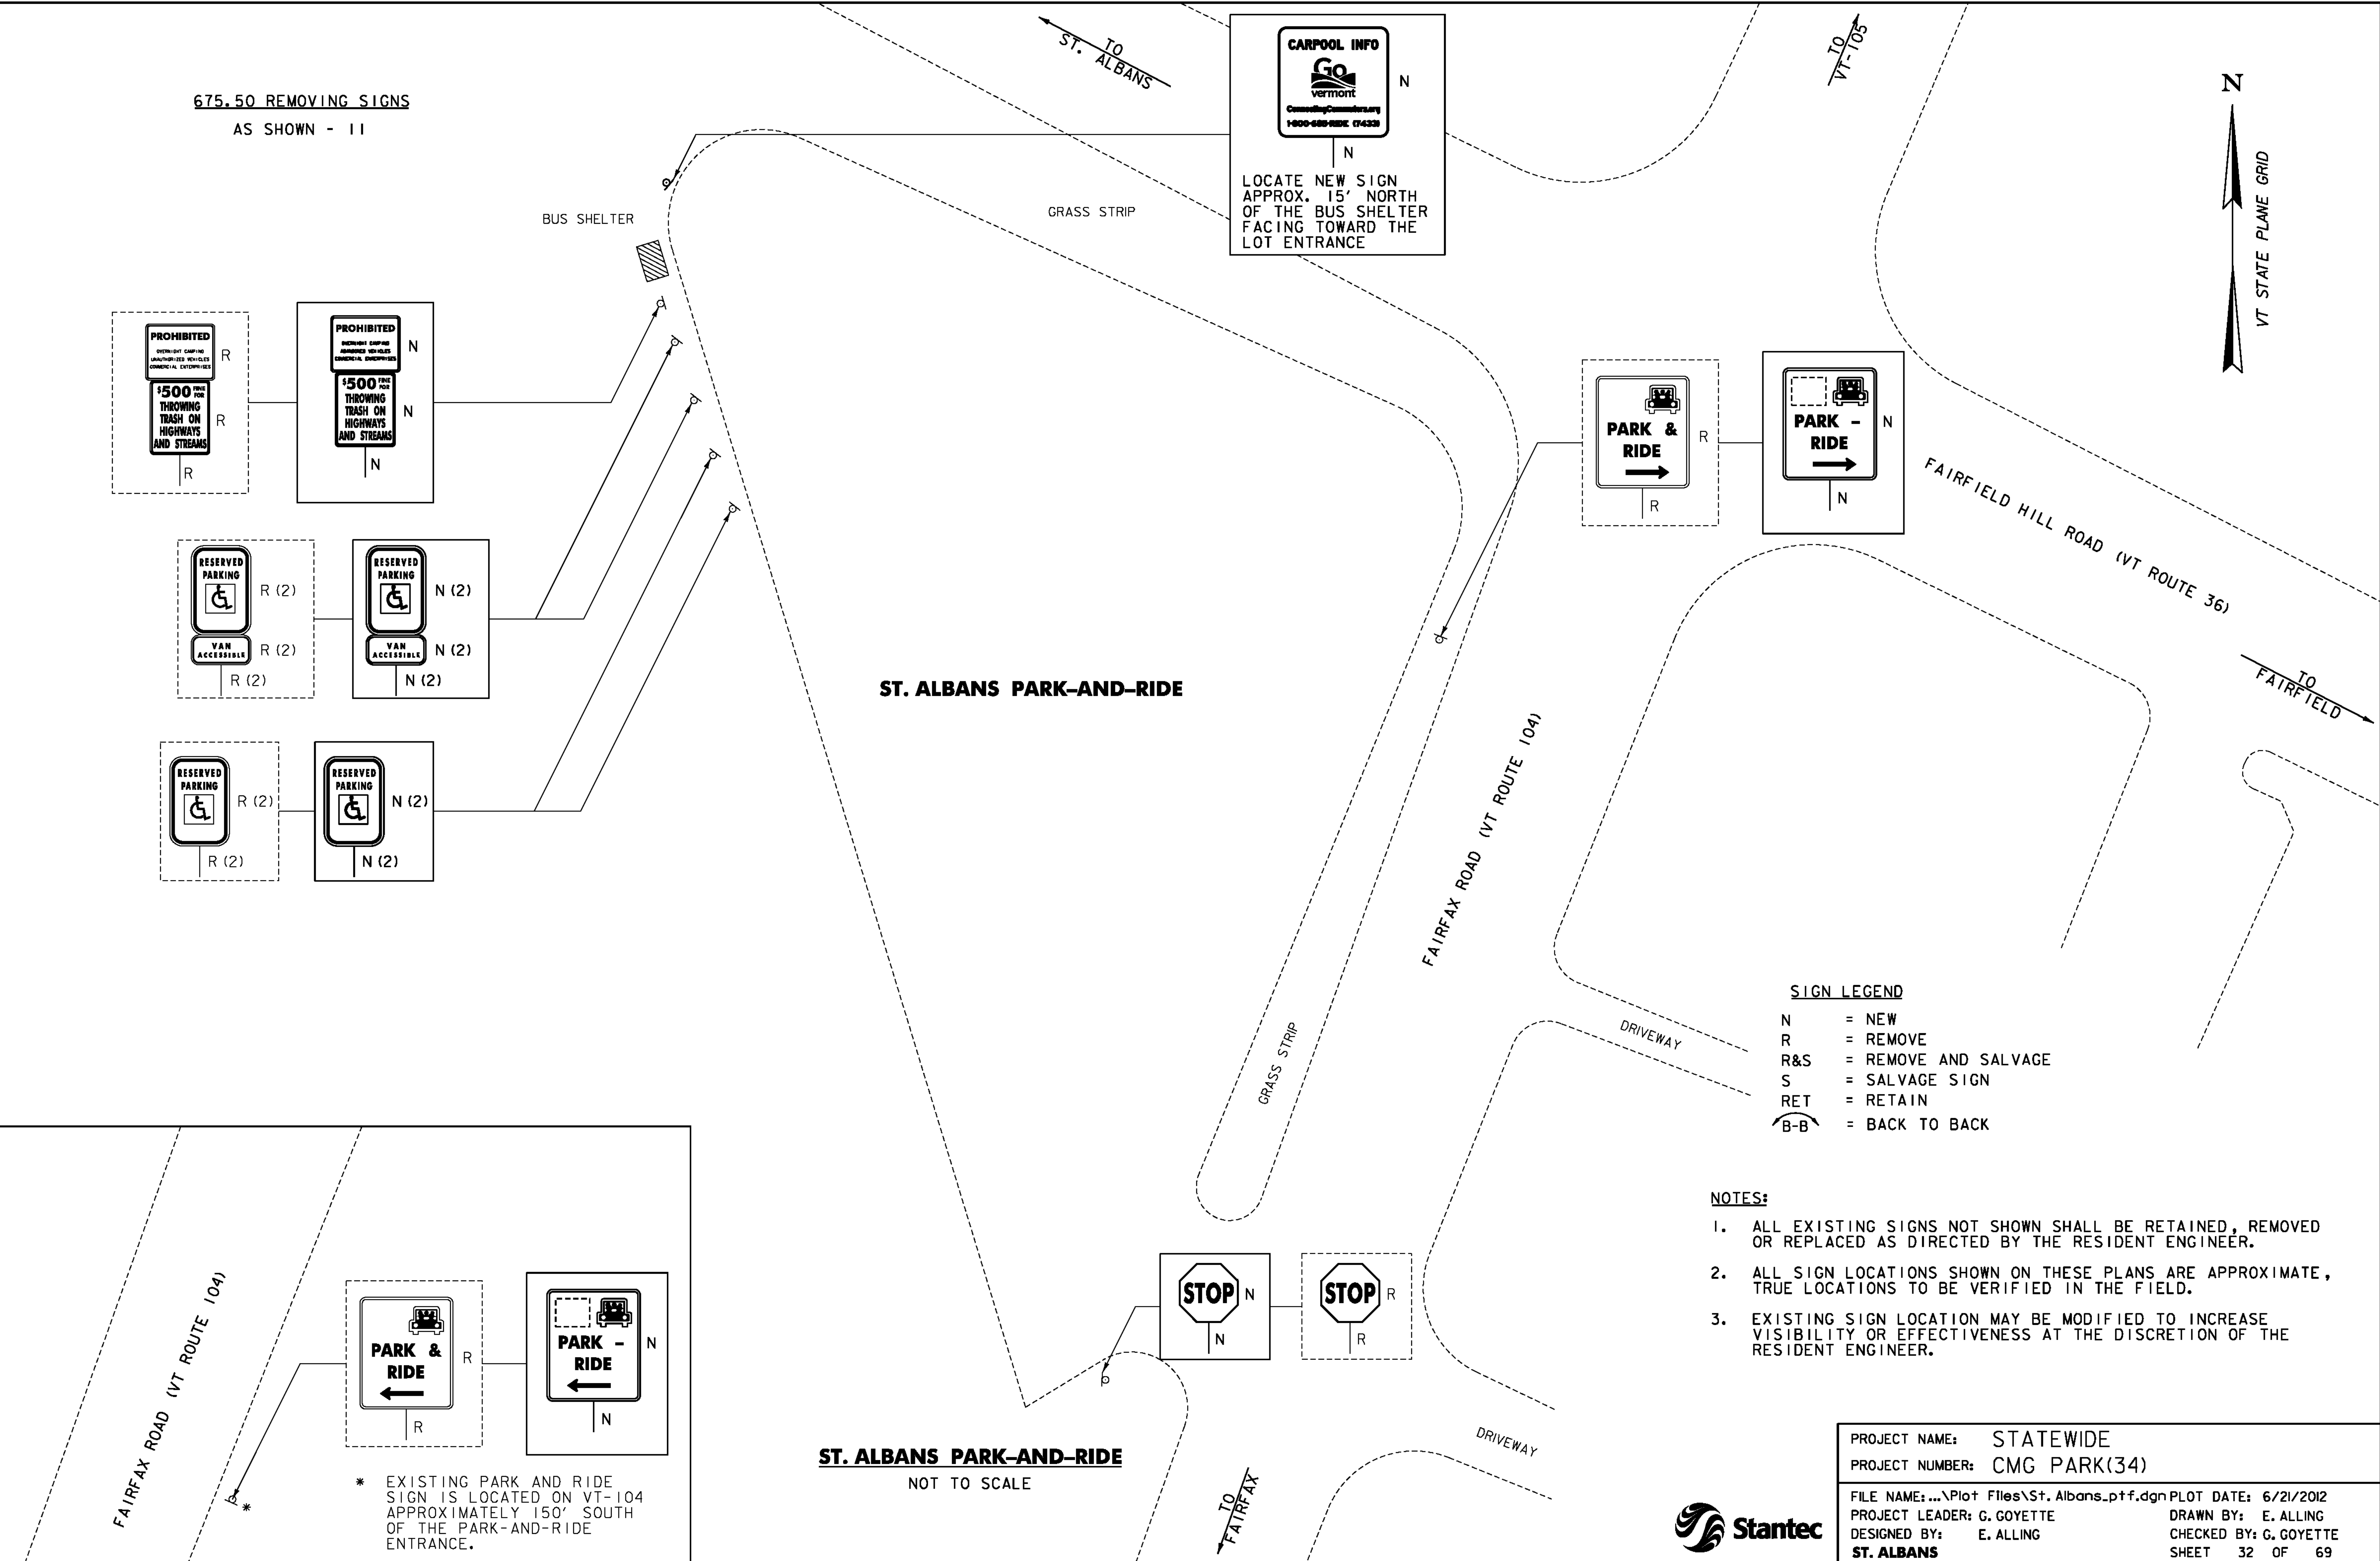

**CARPOOL INFO**  
GO  
Vermont  
Commuting/Commuter  
1-800-680-RISE (74328)

LOCATE NEW SIGN  
APPROX. 15' NORTH  
OF THE BUS SHELTER  
FACING TOWARD THE  
LOT ENTRANCE

**PROHIBITED**  
EXCEPT CARS  
UNAUTHORIZED VEHICLES  
COMMERCIAL ENTERPRISES

**\$500 FINE FOR  
THROWING  
TRASH ON  
HIGHWAYS  
AND STREAMS**

**PROHIBITED**  
EXCEPT CARS  
UNAUTHORIZED VEHICLES  
COMMERCIAL ENTERPRISES

**\$500 FINE FOR  
THROWING  
TRASH ON  
HIGHWAYS  
AND STREAMS**

**RESERVED PARKING**  
VAN ACCESSIBLE

**RESERVED PARKING**  
VAN ACCESSIBLE

**RESERVED PARKING**  
VAN ACCESSIBLE

**RESERVED PARKING**  
VAN ACCESSIBLE

**PARK &  
RIDE**

**PARK -  
RIDE**

**SIGN LEGEND**

N = NEW  
R = REMOVE  
R&S = REMOVE AND SALVAGE  
S = SALVAGE SIGN  
RET = RETAIN  
B-B = BACK TO BACK

- NOTES:**
1. ALL EXISTING SIGNS NOT SHOWN SHALL BE RETAINED, REMOVED OR REPLACED AS DIRECTED BY THE RESIDENT ENGINEER.
  2. ALL SIGN LOCATIONS SHOWN ON THESE PLANS ARE APPROXIMATE, TRUE LOCATIONS TO BE VERIFIED IN THE FIELD.
  3. EXISTING SIGN LOCATION MAY BE MODIFIED TO INCREASE VISIBILITY OR EFFECTIVENESS AT THE DISCRETION OF THE RESIDENT ENGINEER.

\* EXISTING PARK AND RIDE SIGN IS LOCATED ON VT-104 APPROXIMATELY 150' SOUTH OF THE PARK-AND-RIDE ENTRANCE.

**ST. ALBANS PARK-AND-RIDE**  
NOT TO SCALE

PROJECT NAME: STATEWIDE  
PROJECT NUMBER: CMG PARK(34)

FILE NAME: ...\\Plot Files\\St. Albans.p1f.dgn PLOT DATE: 6/21/2012  
PROJECT LEADER: G. GOYETTE DRAWN BY: E. ALLING  
DESIGNED BY: E. ALLING CHECKED BY: G. GOYETTE  
**ST. ALBANS** SHEET 32 OF 69

