


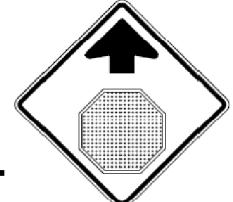


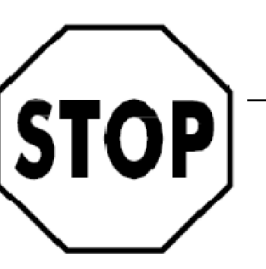




DIRECTION	MILEPOINT	LOCATION CODE (SHEET 2)	SIGN CODE	WIDTH (IN)	HEIGHT (IN)	SHEETING REMARKS	SIGN LEGEND	NEW SIGNS		EXISTING SIGNS				EXIST POST		NUMBER OF NEW POSTS	SQUARE STEEL (IN)			TUBULAR STEEL Ø (IN)				SIGN FRAME REQUIRED	REMARKS	SIGN DETAIL LOCATION			
								"A"	"B"	RETAIN	SALVAGE FROM	SALVAGE TO	REMOVE	RETAIN	REMOVE		1.75	2.00	2.50	3.00	3.50	4.00	5.00			SHSM	PROJECT SHEET #	STANDARD SHEET #	
																	(LB / FT)			(LB / FT)									
<b>ST ALBANS TOWN VT105 EB</b>							FY-FLUORESCENT YELLOW FYG-FLUORESCENT YELLOW GREEN															"SHSM"-STANDARD HIGHWAY SIGNS AND MARKINGS							
		B	W3-1	30	30			6.25							1	X								X					
EB	0.154	A	W1-2MhR	36	36			9.00							2	X									INSTALL 340' +/- EAST OF EXISTING ASSEMBLY		5		
		A	W13-1	18	18			2.25																X		INSTALL ON LEFT POST			
EB	0.304	A	M3-2	24	12																								
		A	M1-5	30	24																								
		A	M3-2	24	12			2.00							1	X								X		GREEN ON WHITE			
		A	M1-5	30	24			5.00																					
EB	0.319	C	VR-017	24	30																								
		C	VR-017	24	30			5.00							1	X										HIGH ST (TH-7)		7	
EB	0.324	D	R1-1	30	30																								
		D	R1-1	30	30			6.25							1	X								X		HIGH ST (TH-7)			
EB	0.369	A	D2-1	72	10																								
		A	D2-1	72	10																								
		A	VD2-1	72	12			6.00							2	X													
		A	VD2-1	72	12			6.00																					
<b>SIGN SUMMARY SHEET</b>							SHEET TOTALS	47.75	0.00	0	0	1	7	0	0	8	120.0	0	0.0	0.0	0.0	0.0	PROJECT NAME: <b>St Albans - Berkshire</b> PROJECT NUMBER: <b>STPG SIGN(36)</b>						
VERMONT AGENCY OF TRANSPORTATION							TOWN DIRECTIONAL TOTALS	215.5	0.0	0	0	0	47	0	0	32	480.0	0		0.0			FILE NAME: <b>St. Albans EB.xls</b> PLOT DATE: <b>5/17/2011</b> PROJECT MANAGER: <b>A. Gamble</b> DRAWN BY: <b>T. Guazzoni</b> DESIGNED BY: <b>T. Guazzoni</b> CHECKED: <b>A. Gamble</b> ST ALBANS TOWN EB SHEET 2 SHEET <b>13</b> OF <b>109</b>						