



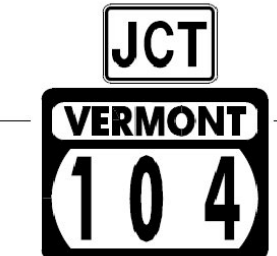
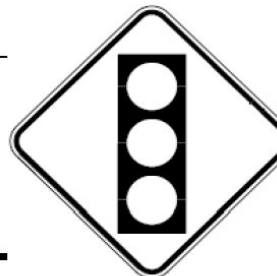


DIRECTION	MILEPOINT	LOCATION CODE (SHEET 2)	SIGN CODE	WIDTH (IN)	HEIGHT (IN)	SHEETING REMARKS	SIGN LEGEND	NEW SIGNS		EXISTING SIGNS			EXIST POST		NUMBER OF NEW POSTS	SQUARE STEEL (IN)			TUBULAR STEEL Ø (IN)				SIGN FRAME REQUIRED	REMARKS	SIGN DETAIL LOCATION				
								"A"	"B"	RETAIN	SALVAGE FROM	SALVAGE TO	REMOVE	RETAIN		REMOVE	1.75	2.00	2.50	FOUNDATION	3.00	3.50			4.00	5.00	SHSM	PROJECT SHEET #	STANDARD SHEET #
																	(LB / FT)				(LB / FT)								
ST ALBANS TOWN VT105 EB							FY-FLUORESCENT YELLOW FYG-FLUORESCENT YELLOW GREEN															"SHSM"-STANDARD HIGHWAY SIGNS AND MARKINGS							
EB	0.424	A	R2-1	24	30																								
		A	R2-1	24	30				5.00						1			X							X				
EB	0.520	A	VW-205	30	30																								
		A	VW-205	36	36				9.00						2			X								7			
EB	0.624	A	VW-092	30	30																								
		A	VW-092	36	36				9.00						2			X									E-150		
EB	0.969	A	R2-1	24	30																								
		A	R2-1	24	30				5.00						1			X							X				
EB	1.214	A	M2-1	21	15																								
		A	M1-5	30	24																								
		A	M2-1	21	15				2.19						1			X								X			
		A	M1-5	30	24				5.00																	E-136B			
EB	1.249	A	W3-3	36	36																								
		A	W3-3	30	30				6.25						1			X							X				
EB	1.289	A	W11-4	30	30																								
SIGN SUMMARY SHEET							SHEET TOTALS		41.44	0.00	0	0	0	8	0	0	8	120.0	0	0.0	0.0	0.0	0.0	PROJECT NAME: St Albans - Berkshire					
									SF	SF	EA	EA	EA	EA	EA	EA	EA	FT	EA	LB	LB	LB	LB	PROJECT NUMBER: STPG SIGN(36)					
																								FILE NAME: St. Albans EB.xls					
VERMONT AGENCY OF TRANSPORTATION							TOWN DIRECTIONAL TOTALS		215.5	0.0	0	0	0	47	0	0	32	480.0	0		0.0			PLOT DATE: 5/17/2011					
																							DRAWN BY: T. Guazzoni						
																							CHECKED: A. Gamble						
																							ST ALBANS TOWN EB SHEET 3						
																							SHEET 14 OF 109						