
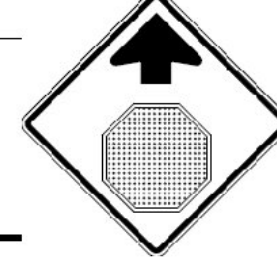


DIRECTION	MILEPOINT	LOCATION CODE (SHEET 2)	SIGN CODE	WIDTH (IN)	HEIGHT (IN)	SHEETING REMARKS	SIGN LEGEND	NEW SIGNS		EXISTING SIGNS			EXIST POST		NUMBER OF NEW POSTS	SQUARE STEEL (IN)			TUBULAR STEEL Ø (IN)				SIGN FRAME REQUIRED	REMARKS	SIGN DETAIL LOCATION				
								"A"	"B"	RETAIN	SALVAGE FROM	SALVAGE TO	REMOVE	RETAIN		REMOVE	1.75	2.00	2.50	FOUNDATION	3.00	3.50			4.00	5.00	SHSM	PROJECT SHEET #	STANDARD SHEET #
																	(LB / FT)				(LB / FT)								
ST ALBANS TOWN VT105 WB							FY-FLUORESCENT YELLOW FYG-FLUORESCENT YELLOW GREEN															"SHSM"-STANDARD HIGHWAY SIGNS AND MARKINGS							
		F	M1-4	24	24			4.00																	E-136A				
		F	M4-6	24	12			2.00															GREEN ON WHITE	X					
		F	M1-5	30	24			5.00																	E-136B				
WB	0.145	F	W3-1	36	36							1																	
		F	W3-1	30	30			6.25						1		X								X					
WB	0.038	F	M3-3	24	12	SOUTH						1																	
		F	M1-4	24	24	US ROUTE 7						1																	
		F	M4-5	24	12	TO						1																	
		F	M3-3	24	12	SOUTH						1																	
		F	M1-1	24	24	INTERSTATE 89						1																	
		F	M6-1	21	15	LEFT						1																	
		F	M3-1	24	12	NORTH						1																	
		F	M1-4	24	24	US ROUTE 7						1																	
		F	M4-5	24	12	TO						1																	
		F	M3-1	24	12	NORTH						1																	
SIGN SUMMARY SHEET							SHEET TOTALS	17.25	0.00	0	0	0	11	0	0	1	15.0	0	0.0	0.0	0.0	0.0	PROJECT NAME: St Albans - Berkshire PROJECT NUMBER: STPG SIGN(36)						
								SF	SF	EA	EA	EA	EA	EA	EA	EA	FT	EA	LB	LB	LB	LB	FILE NAME: StAlbansWB.xls PLOT DATE: 5/17/2011 PROJECT MANAGER: A. Gamble DRAWN BY: T. Guazzoni DESIGNED BY: T. Guazzoni CHECKED: A. Gamble ST ALBANS TOWN WB SHEET 8 SHEET 26 OF 109						
VERMONT AGENCY OF TRANSPORTATION							TOWN DIRECTIONAL TOTALS	242.2	0.0	1	0	0	69	0	0	26	390.0	4				433.2							