


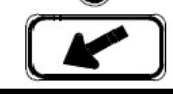
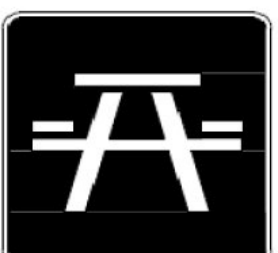



DIRECTION	MILEPOINT	LOCATION CODE (SHEET 2)	SIGN CODE	WIDTH (IN)	HEIGHT (IN)	SHEETING REMARKS	SIGN LEGEND	NEW SIGNS		EXISTING SIGNS			EXIST POST		NUMBER OF NEW POSTS	SQUARE STEEL (IN)			TUBULAR STEEL Ø (IN)				SIGN FRAME REQUIRED	REMARKS	SIGN DETAIL LOCATION				
								"A"	"B"	RETAIN	SALVAGE FROM	SALVAGE TO	REMOVE	RETAIN		REMOVE	1.75	2.00	2.50	FOUNDATION	3.00	3.50			4.00	5.00	SHSM	PROJECT SHEET #	STANDARD SHEET #
																	(LB / FT)				(LB / FT)								
SHELDON VT105 EB							FY-FLUORESCENT YELLOW FYG-FLUORESCENT YELLOW GREEN															"SHSM"-STANDARD HIGHWAY SIGNS AND MARKINGS							
		A	W1-4R	30	30			6.25						1	X									X					
		A	W13-1	18	18			2.25																X					
EB	6.960	A	VW-622A	36	36		RECREATIONAL TRAIL					1	X																
		A	W1-7	21	15		<---> DOUBLE ARROW					1																	
		A	W11-15a	30	30			6.25						1	X									X					
		A	W16-7pL	24	12			2.00																X					
EB	7.100	A	D4-1	30	24		PARKING --->			1			X																
EB	7.130	C	VM-607	24	30		PEARL HARBOR MEMORIAL HIGHWAY			1			X																
EB	7.150	C	VR-023B	24	36		\$500 FINE FOR LITTERING			1			X																
EB	7.480	A	D5-5A	24	24		PICNIC SYMBOL					1	X																
		A	VD-058	24	8		AHEAD					1																	
EB	7.605	A	RS-044	24	24			4.00						1	X								INSTALL 500' +/- WEST OF PICNIC AREA ENTRANCE	X					
		A	VD-058	24	8			1.33															WHITE ON BROWN		7				
EB	7.695	A	RS-044	24	24			4.00						1	X								INSTALL SIGNS 80' +/- WEST OF EXISTING LOCATION. INSTALL BACK-TO-BACK	X					
		A	M6-1L	21	15			2.19															WHITE ON BROWN	X					
SIGN SUMMARY SHEET							SHEET TOTALS	28.27	0.00	3	0	0	4	0	0	4	60.0	0	0.0	0.0	0.0	0.0	PROJECT NAME: St Albans - Berkshire						
								SF	SF	EA	EA	EA	EA	EA	EA	EA	FT	EA	LB	LB	LB	LB	PROJECT NUMBER: STPG SIGN(36)						
																							FILE NAME: SheldonWB.xls						
VERMONT AGENCY OF TRANSPORTATION							TOWN DIRECTIONAL TOTALS	417.6	0.0	48	2	2	108	0	0	72	1080.0	0		0.0			PROJECT MANAGER: A. Gamble						
																						DESIGNED BY: T. Guazzoni							
																						SHELDON EB SHEET 13							
																						PLOT DATE: 5/17/2011							
																						DRAWN BY: T. Guazzoni							
																						CHECKED: A. Gamble							
																						SHEET 44 OF 109							