


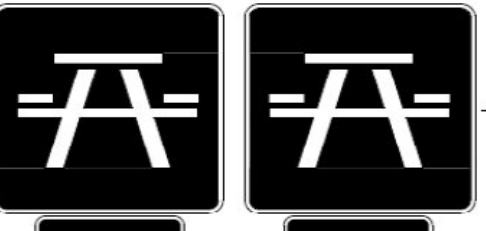


DIRECTION	MILEPOINT	LOCATION CODE (SHEET 2)	SIGN CODE	WIDTH (IN)	HEIGHT (IN)	SHEETING REMARKS	SIGN LEGEND	NEW SIGNS		EXISTING SIGNS				EXIST POST		NUMBER OF NEW POSTS	SQUARE STEEL (IN)			TUBULAR STEEL Ø (IN)					SIGN FRAME REQUIRED	REMARKS	SIGN DETAIL LOCATION							
								"A"	"B"	RETAIN	SALVAGE FROM	SALVAGE TO	REMOVE	RETAIN	REMOVE		1.75	2.00	2.50	(LB / FT)							SHSM	PROJECT SHEET #	STANDARD SHEET #					
																	(LB / FT)			FOUNDATION	3.00	3.50	4.00	5.00										
SHELDON VT105 EB							FY-FLUORESCENT YELLOW FYG-FLUORESCENT YELLOW GREEN																"SHSM"-STANDARD HIGHWAY SIGNS AND MARKINGS											
		B	RS-044	24	24			4.00																X										
		B	M6-1R	21	15			2.19																X	WHITE ON BROWN									
EB	7.710	A	D5-5A	24	24		PICNIC SYMBOL						1			X																		
		A	D9-2A	24	6		LEFT ARROW						1																					
		B	D5-5A	24	24		PICNIC SYMBOL						1																					
		B	D9-2A	24	6		RIGHT ARROW						1																					
EB	8.570	A	VD-062BRN	72	16		BUSINESS SIGN			1					X																			
EB	8.650	A	M2-1	21	15								1			X																		
		A	M1-5	30	24								1																					
		A	M2-1	21	15			2.19									1		X						X	GREEN ON WHITE								
		A	M1-5	30	24			5.00																			E-136B							
EB	8.700	A	D1-1A	72	10								1			X																		
		A	D1-1A	72	10								1																					
		A	D1-1A	72	10								1																					
		A	VD1-1A	72	12			6.00								2		X								4								
SIGN SUMMARY SHEET							SHEET TOTALS	19.38	0.00	1	0	0	9	0	0	3	45.0	0	0.0	0.0	0.0	0.0	PROJECT NAME: St Albans - Berkshire PROJECT NUMBER: STPG SIGN(36)											
VERMONT AGENCY OF TRANSPORTATION							TOWN DIRECTIONAL TOTALS	417.6	0.0	48	2	2	108	0	0	72	1080.0	0		0.0			FILE NAME: SheldonWB.xls PROJECT MANAGER: A. Gamble DESIGNED BY: T. Guazzoni SHELDON EB SHEET 14						PLOT DATE: 5/17/2011 DRAWN BY: T. Guazzoni CHECKED: A. Gamble SHEET 45 OF 109					