


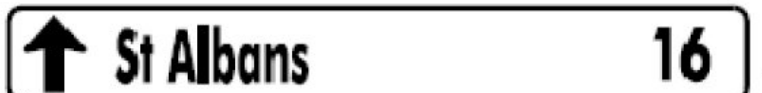



DIRECTION	MILEPOINT	LOCATION CODE (SHEET 2)	SIGN CODE	WIDTH (IN)	HEIGHT (IN)	SHEETING REMARKS	SIGN LEGEND	NEW SIGNS		EXISTING SIGNS			EXIST POST		NUMBER OF NEW POSTS	SQUARE STEEL (IN)			TUBULAR STEEL Ø (IN)				SIGN FRAME REQUIRED	REMARKS	SIGN DETAIL LOCATION			
								"A"	"B"	RETAIN	SALVAGE FROM	SALVAGE TO	REMOVE	RETAIN		REMOVE	1.75	2.00	2.50	3.00	3.50	4.00			5.00	SHSM	PROJECT SHEET #	STANDARD SHEET #
																	(LB / FT)			(LB / FT)								
SHELDON VT105 WB							FY-FLUORESCENT YELLOW FYG-FLUORESCENT YELLOW GREEN															"SHSM"-STANDARD HIGHWAY SIGNS AND MARKINGS						
			W13-1	18	18			2.25																X				
WB	8.850	F	M2-1	21	15							1		X														
		F	M1-5	30	24							1																
		F	M2-1	21	15			2.19						1	X								GREEN ON WHITE	X				
		F	M1-5	30	24			5.00																		E-136B		
WB	8.810	F	VD-062BRN	72	16		BUSINESS SIGN			1				X														
WB	8.780	F	D1-1A	72	10							1			X													
		F	D1-1A	72	10							1																
		F	D1-1A	72	10							1																
		F	VD1-1A	72	12			6.00						2	X											4		
		F	VD1-1A	72	12			6.00																			4	
		F	VD1-1A	72	12			6.00																			4	
		F	VD1-1A	72	12			6.00																			4	
WB	8.750	F	M3-4	24	12		ROUTE MARKERS (6)					1			X													
		F	M1-5	30	24							1																
		F	M6-3	21	15							1																
SIGN SUMMARY SHEET							SHEET TOTALS	27.44	0.00	1	0	0	8	0	0	3	45.0	0	0.0	0.0	0.0	0.0	PROJECT NAME: St Albans - Berkshire PROJECT NUMBER: STPG SIGN(36)					
VERMONT AGENCY OF TRANSPORTATION							TOWN DIRECTIONAL TOTALS	488.5	0.0	48	7	7	103	0	0	81	1215.0	0	0.0				FILE NAME: SheldonWB.xls PLOT DATE: 5/17/2011 PROJECT MANAGER: A. Gamble DRAWN BY: T. Guazzoni DESIGNED BY: T. Guazzoni CHECKED: A. Gamble SHELDON WB SHEET 2 SHEET 50 OF 109					