


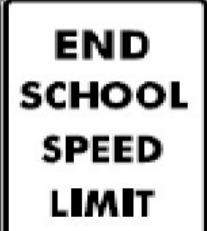

DIRECTION	MILEPOINT	LOCATION CODE (SHEET 2)	SIGN CODE	WIDTH (IN)	HEIGHT (IN)	SHEETING REMARKS	SIGN LEGEND	NEW SIGNS		EXISTING SIGNS			EXIST POST		NUMBER OF NEW POSTS	SQUARE STEEL (IN)			TUBULAR STEEL Ø (IN)				SIGN FRAME REQUIRED	REMARKS	SIGN DETAIL LOCATION				
								"A"	"B"	RETAIN	SALVAGE FROM	SALVAGE TO	REMOVE	RETAIN		REMOVE	1.75	2.00	2.50	FOUNDATION	3.00	3.50			4.00	5.00	SHSM	PROJECT SHEET #	STANDARD SHEET #
																	(LB / FT)				(LB / FT)								
SHELDON VT105 WB							FY-FLUORESCENT YELLOW FYG-FLUORESCENT YELLOW GREEN															"SHSM"-STANDARD HIGHWAY SIGNS AND MARKINGS							
WB	2.980	F	R2-1	24	30		SPEED LIMIT 40				1	1	1		X	1		X											
		F	S5-3	24	30			5.00																	X				
WB	2.970	H	R1-1	30	30		STOP			1				X											MILL ST (TH-1)				
		G	VR-017	24	30		LEGAL LOAD LIMIT 24000 LBS				1	1	1			1		X								MILL ST (TH-1) INSTALL SIGN ON NEW POST DIRECTLY BEHIND STOP SIGN			
WB	2.950	H	R1-1	30	30		STOP			1				X											MILL ST (TH-1)				
WB	2.869	F	R2-1	24	30		SPEED LIMIT 40			1				X															
WB	2.830	F	VW-622A	36	36		RECREATIONAL TRAIL						1		X														
		F	VW-622P	24	18		ALL SEASON PLAQUE						1																
WB	2.750	G	VR-017	24	30		LEGAL LOAD LIMIT 24000 LBS			1				X											SHAWVILLE RD (TH-28)				
WB	2.745	H	R1-1	30	30		STOP			1				X											SHAWVILLE RD (TH-28)				
WB	2.730	F	VW-622A	36	36		RECREATIONAL TRAIL						1		X														
		F	W1-7	24	12		<----> DOUBLE ARROW						1																
		F	W11-15a	30	30			6.25								1		X								X			
		F	W16-7pL	24	12			2.00																		X			
WB	2.640	F	R2-1	24	30		SPEED LIMIT 50			1				X															
SIGN SUMMARY SHEET							SHEET TOTALS	13.25	0.00	6	2	2	6	0	0	3	45.0	0	0.0	0.0	0.0	0.0	PROJECT NAME: St Albans - Berkshire PROJECT NUMBER: STPG SIGN(36)						
VERMONT AGENCY OF TRANSPORTATION							TOWN DIRECTIONAL TOTALS	488.5	0.0	48	7	7	103	0	0	81	1215.0	0	0.0				FILE NAME: SheldonWB.xls PLOT DATE: 5/17/2011 PROJECT MANAGER: A. Gamble DRAWN BY: T. Guazzoni DESIGNED BY: T. Guazzoni CHECKED: A. Gamble SHELDON WB SHEET 14 SHEET 62 OF 109						