


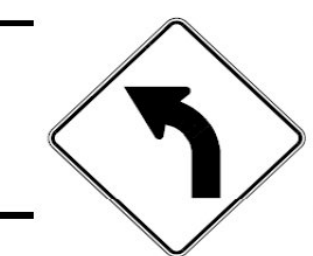

DIRECTION	MILEPOINT	LOCATION CODE (SHEET 2)	SIGN CODE	WIDTH (IN)	HEIGHT (IN)	SHEETING REMARKS	SIGN LEGEND	NEW SIGNS		EXISTING SIGNS				EXIST POST		NUMBER OF NEW POSTS	SQUARE STEEL (IN)			TUBULAR STEEL Ø (IN)				SIGN FRAME REQUIRED	REMARKS	SIGN DETAIL LOCATION						
								"A"	"B"	RETAIN	SALVAGE FROM	SALVAGE TO	REMOVE	RETAIN	REMOVE		1.75	2.00	2.50	FOUNDATION	3.00	3.50	4.00			5.00	SHSM	PROJECT SHEET #	STANDARD SHEET #			
																	(LB / FT)				(LB / FT)											
SHELDON VT105 WB							FY-FLUORESCENT YELLOW FYG-FLUORESCENT YELLOW GREEN																"SHSM"-STANDARD HIGHWAY SIGNS AND MARKINGS									
WB	2.489	F	W2-3R	30	30		RIGHT ANGLE SIDE ROAD					1				1		X										SALVAGED FROM MP 2.484				
		F	W16-8A	24	8		MILL ST PLAQUE					1																				
WB	2.484	F	W2-3R	30	30		RIGHT ANGLE SIDE ROAD				1		1				X												SIGNS BEHIND POLE. SALVAGE TO MP 2.489			
		F	W16-8A	24	8		MILL ST PLAQUE				1		1																			
WB	2.380	G	VR-017	24	30		LEGAL LOAD LIMIT 24000 LBS				1						X												MILL ST (TH-43)			
WB	2.375	H	R1-1	30	30		STOP				1						X												MILL ST (TH-43)			
WB	2.360	H	R1-1	30	30		STOP						1				X												MILL ST (TH-43)			
WB	2.130	F	W1-2L	30	30		LEFT CURVE						1				X															
WB	2.040	F	W1-2L	30	30								6.25				1		X										INSTALL SIGN 475' +/- WEST OF EXISTING	X		
WB	1.860	F	VW-060	30	30																											
		F	VW-060	30	30		HIDDEN DRIVES						6.25				1		X												7	
WB	1.800	F	S3-1	30	30																											
		F	S3-1	36	36	FYG							9.00				2		X											X		
WB	1.310	F	W11-4	30	30		CATTLE						1				X															
WB	1.160	F	W1-1ML	30	30		MODIFIED LEFT TURN						1				X															
SIGN SUMMARY SHEET							SHEET TOTALS	21.50	0.00	2	2	2	8	0	0	5	75.0	0	0.0	0.0	0.0	0.0	PROJECT NAME: St Albans - Berkshire PROJECT NUMBER: STPG SIGN(36)									
								SF	SF	EA	EA	EA	EA	EA	EA	EA	FT	EA	LB	LB	LB	LB	FILE NAME: SheldonWB.xls PROJECT MANAGER: A. Gamble DESIGNED BY: T. Guazzoni SHELDON WB SHEET 15									
VERMONT AGENCY OF TRANSPORTATION							TOWN DIRECTIONAL TOTALS	488.5	0.0	48	7	7	103	0	0	81	1215.0	0			0.0		PLOT DATE: 5/17/2011 DRAWN BY: T. Guazzoni CHECKED: A. Gamble SHEET 63 OF 109									