


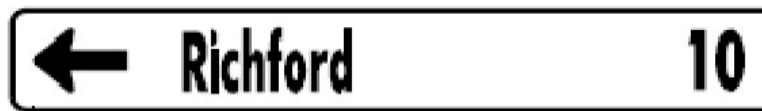
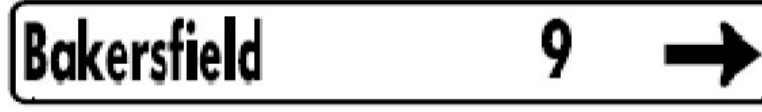
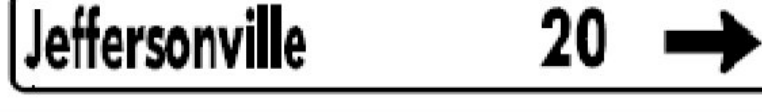


DIRECTION	MILEPOINT	LOCATION CODE (SHEET 2)	SIGN CODE	WIDTH (IN)	HEIGHT (IN)	SHEETING REMARKS	SIGN LEGEND	NEW SIGNS		EXISTING SIGNS			EXIST POST		NUMBER OF NEW POSTS	SQUARE STEEL (IN)			TUBULAR STEEL Ø (IN)				SIGN FRAME REQUIRED	REMARKS	SIGN DETAIL LOCATION			
								"A"	"B"	RETAIN	SALVAGE FROM	SALVAGE TO	REMOVE	RETAIN		REMOVE	1.75	2.00	2.50	3.00	3.50	4.00			5.00	SHSM	PROJECT SHEET #	STANDARD SHEET #
																	(LB / FT)			(LB / FT)								
<b>ENOSBURG VT105 EB</b>							FY-FLUORESCENT YELLOW FYG-FLUORESCENT YELLOW GREEN															"SHSM"-STANDARD HIGHWAY SIGNS AND MARKINGS						
		A	D3-1	30	8			1.67															INSTALL ABOVE STOP SIGN		6			
		D	R1-1	30	30			6.25						1		X							CHURCH ST (TH-105)	X				
EB	0.655	A	D1-1A	72	10																							
		A	D1-1A	72	10																							
		A	D1-1A	72	10																							
		A	UNK.	UNK	UNK		"BRIDGE OF FLOWERS + LIGHT" SIGN				1																	
		A	UNK.	UNK	UNK		DEAF CHILD AREA																RETURN SIGN TO TOWN					
		A	VD1-1A	72	12			6.00						2		X									4			
		A	VD1-1A	72	12			6.00																		4		
		A	VD1-1A	72	12			6.00																		4		
		A	UNK.	UNK	UNK		"BRIDGE OF FLOWERS + LIGHT" SIGN				1												INSTALL SIGN ON NEW POSTS, AT BOTTOM OF ASSEMBLY					
EB	0.670	A	M3-2	24	12		ROUTE MARKER ASSEMBLY (8)																					
		A	M1-5	30	24																							
		A	M3-1	24	12																							
		A	M1-5	30	24																							
<b>SIGN SUMMARY SHEET</b>							<b>SHEET TOTALS</b>	25.92	0.00	0	1	1	9	0	0	3	45.0	0	0.0	0.0	0.0	0.0	PROJECT NAME: <b>St Albans - Berkshire</b>					
								SF	SF	EA	EA	EA	EA	EA	EA	EA	FT	EA	LB	LB	LB	LB	PROJECT NUMBER: <b>STPG SIGN(36)</b>					
																							FILE NAME: <b>EnosburgEB.xls</b>					
VERMONT AGENCY OF TRANSPORTATION							<b>TOWN DIRECTIONAL TOTALS</b>	393.9	0.0	25	4	4	94	0	0	58	870.0	2			235.6		PROJECT MANAGER: <b>A. Gamble</b>					
																							DESIGNED BY: <b>T. Guazzoni</b>					
																							ENOSBURG EB SHEET 4					
																							PLOT DATE: <b>5/17/2011</b>					
																							DRAWN BY: <b>T. Guazzoni</b>					
																							CHECKED: <b>A. Gamble</b>					
																							SHEET <b>69</b> OF <b>109</b>					