


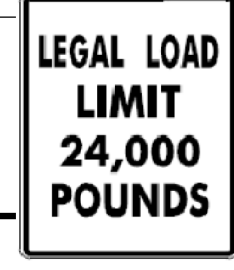



DIRECTION	MILEPOINT	LOCATION CODE (SHEET 2)	SIGN CODE	WIDTH (IN)	HEIGHT (IN)	SHEETING REMARKS	SIGN LEGEND	NEW SIGNS		EXISTING SIGNS				EXIST POST		NUMBER OF NEW POSTS	SQUARE STEEL (IN)			TUBULAR STEEL Ø (IN)				SIGN FRAME REQUIRED	REMARKS	SIGN DETAIL LOCATION			
								"A"	"B"	RETAIN	SALVAGE FROM	SALVAGE TO	REMOVE	RETAIN	REMOVE		1.75	2.00	2.50	FOUNDATION	3.00	3.50	4.00			5.00	SHSM	PROJECT SHEET #	STANDARD SHEET #
																	(LB / FT)				(LB / FT)								
ENOSBURG VT105 EB							FY-FLUORESCENT YELLOW FYG-FLUORESCENT YELLOW GREEN															"SHSM"-STANDARD HIGHWAY SIGNS AND MARKINGS							
		A	R2-1	24	30		SPEED LIMIT 30																						
EB	1.602	A	VW-054L	30	30			6.25											X									7	
EB	1.640	A	VW-054L	30	30		HIDDEN DRIVE LEFT																						
		A	S3-1	30	30		SCHOOL BUS STOP AHEAD																						
		A	S3-1	36	36	FYG		2.00 9.00											X							X			
EB	1.680	A	R2-1	24	30		SPEED LIMIT 40			1																			
EB	2.021	A	R2-1	24	30		SPEED LIMIT 50			1																			
EB	2.220	A	VW-081L	30	30		TRUCKS ENTERING																						
		A	VW-084	36	36			9.00											X									7	
EB	2.570	C	VR-017	24	24			5.00											X									7	
		C	VR-017	24	30																								
EB	2.580	D	R1-1	24	24																								
		D	R1-1	30	30			6.25											X										
EB	2.950	A	S3-1	30	30		SCHOOL BUS STOP AHEAD																						
EB	3.000	A	W1-2L	30	30		LEFT CURVE																						
SIGN SUMMARY SHEET							SHEET TOTALS	35.50	0.00	3	0	2	9	0	0	7	105.0	0	0.0	0.0	0.0	0.0	PROJECT NAME: St Albans - Berkshire						
								SF	SF	EA	EA	EA	EA	EA	EA	EA	FT	EA	LB	LB	LB	LB	PROJECT NUMBER: STPG SIGN(36)						
VERMONT AGENCY OF TRANSPORTATION							TOWN DIRECTIONAL TOTALS	393.9	0.0	25	4	4	94	0	0	58	870.0	2	235.6				FILE NAME: EnosburgEB.xls	PLOT DATE: 5/17/2011					
																						PROJECT MANAGER: A. Gamble	DRAWN BY: T. Guazzoni						
																						DESIGNED BY: T. Guazzoni	CHECKED: A. Gamble						
																						ENOSBURG EB SHEET 12	SHEET 77 OF 109						