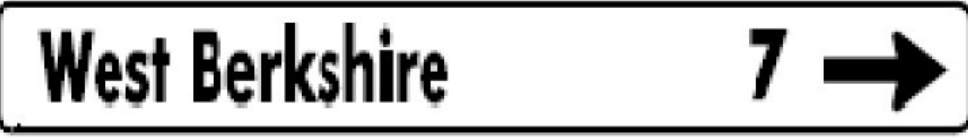






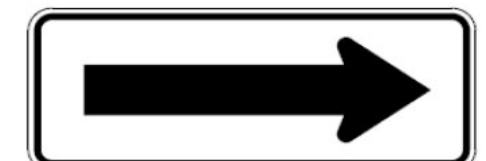





DIRECTION	MILEPOINT	LOCATION CODE (SHEET 2)	SIGN CODE	WIDTH (IN)	HEIGHT (IN)	SHEETING REMARKS	SIGN LEGEND	NEW SIGNS		EXISTING SIGNS			EXIST POST		NUMBER OF NEW POSTS	SQUARE STEEL (IN)			TUBULAR STEEL Ø (IN)				SIGN FRAME REQUIRED	REMARKS	SIGN DETAIL LOCATION				
								"A"	"B"	RETAIN	SALVAGE FROM	SALVAGE TO	REMOVE	RETAIN		REMOVE	1.75	2.00	2.50	FOUNDATION	3.00	3.50			4.00	5.00	SHSM	PROJECT SHEET #	STANDARD SHEET #
																	(LB / FT)				(LB / FT)								
ENOSBURG VT105 WB							FY-FLUORESCENT YELLOW FYG-FLUORESCENT YELLOW GREEN															"SHSM"-STANDARD HIGHWAY SIGNS AND MARKINGS							
		F	M6-3	21	15			2.19															GREEN ON WHITE	X					
		F	M3-1	24	12		  	2.00																GREEN ON WHITE	X				
		F	M1-5	30	24		  	5.00																			E-136B		
		F	M6-1R	21	15			2.19															GREEN ON WHITE	X					
WB	1.220	E	W1-6R	48	24		LARGE ARROW RIGHT					1																	
		E	OM1-1	12	12		OBJECT MARKER					1																	
		E	W1-6R	48	24			8.00							2	X									X				
WB	1.210	H	R1-1	30	30							1																	
		G	D3-1	UNK.	UNK.							1																	
		F	D3-1	UNK.	UNK.							1																	
		G	D3-1	24	8			1.33																INSTALL ABOVE STOP SIGN		6			
		F	D3-1	42	8			2.33																INSTALL ABOVE STOP SIGN		6			
		H	R1-1	30	30			6.25						1	X									WEST BERKSHIRE RD (VT108)	X				
WB	1.210	E	W1-6L	48	24		LARGE ARROW LEFT					1																	
		E	OM1-1	12	12		OBJECT MARKER					1																	
SIGN SUMMARY SHEET							SHEET TOTALS	29.29	0.00	0	0	0	7	0	0	3	45.0	0	0.0	0.0	0.0	0.0	PROJECT NAME: St Albans - Berkshire						
								SF	SF	EA	EA	EA	EA	EA	EA	EA	FT	EA	LB	LB	LB	LB	PROJECT NUMBER: STPG SIGN(36)						
																							FILE NAME: EnosburgWB.xls	PLOT DATE: 5/17/2011					
VERMONT AGENCY OF TRANSPORTATION							TOWN DIRECTIONAL TOTALS	359.7	0.0	23	0	0	89	0	0	51	765.0	2		171.0			PROJECT MANAGER: A. Gamble	DRAWN BY: T. Guazzoni					
																							DESIGNED BY: T. Guazzoni	CHECKED: A. Gamble					
																							ENOSBURG WB SHEET 7	SHEET 87	OF 109				