

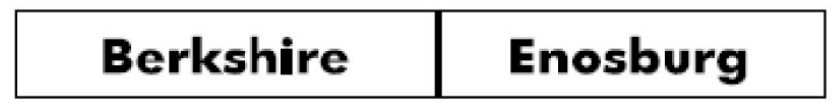


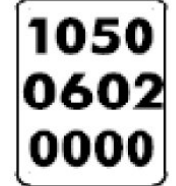

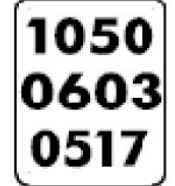

DIRECTION	MILEPOINT	LOCATION CODE (SHEET 2)	SIGN CODE	WIDTH (IN)	HEIGHT (IN)	SHEETING REMARKS	SIGN LEGEND	NEW SIGNS		EXISTING SIGNS			EXIST POST		NUMBER OF NEW POSTS	SQUARE STEEL (IN)			TUBULAR STEEL Ø (IN)				SIGN FRAME REQUIRED	REMARKS	SIGN DETAIL LOCATION				
								"A"	"B"	RETAIN	SALVAGE FROM	SALVAGE TO	REMOVE	RETAIN		REMOVE	1.75	2.00	2.50	FOUNDATION	3.00	3.50			4.00	5.00	SHSM	PROJECT SHEET #	STANDARD SHEET #
																	(LB / FT)				(LB / FT)								
BERKSHIRE VT 105 EB							FY-FLUORESCENT YELLOW FYG-FLUORESCENT YELLOW GREEN															"SHSM"-STANDARD HIGHWAY SIGNS AND MARKINGS							
EB	0.000	C	VD-024	72	10									2	X										4				
		C	VD-700	6	10									0.42									INSTALL ON LEFT POST		E-138				
		C	VD-700	6	10		 							0.42									INSTALL ON RIGHT POST		E-138				
EB	0.170	A	VW-622A	36	36		RECREATIONAL TRAIL					1		X															
		A	VW-622P	24	18		ALL SEASON PLAQUE					1																	
EB	0.310	A	W1-4L	30	30							1		X															
		A	W1-4L	30	30								6.25		1	X							X						
EB	0.360	B	W1-6	48	24		LARGE ARROW RIGHT					1		X															
EB	0.390	A	W1-6	48	24		LARGE ARROW LEFT					1		X															
EB	0.400	A	VW-622B	36	36							1		X															
		A	W1-7	21	15							1																	
		A	W11-15a	30	30								6.25		1	X							X						
		A	W16-7pL	24	12								2.00										X						
EB	0.650	A	R2-5A	24	30		REDUCED SPEED AHEAD					1		X															
		A	W3-5	36	36								9.00		2	X							X						
SIGN SUMMARY SHEET							SHEET TOTALS	29.34	0.00	0	0	0	8	0	0	6	90.0	0	0.0	0.0	0.0	0.0	PROJECT NAME: St Albans - Berkshire PROJECT NUMBER: STPG SIGN(36)						
								SF	SF	EA	EA	EA	EA	EA	EA	EA	FT	EA	LB	LB	LB	LB	FILE NAME: BerkshireEB.xls PROJECT MANAGER: A. Gamble DESIGNED BY: T. Guazzoni BERKSHIRE EB SHEET 1						
VERMONT AGENCY OF TRANSPORTATION							TOWN DIRECTIONAL TOTALS	235.4	0.0	0	0	0	53	0	0	40	600.0	0			0.0		PLOT DATE: 5/17/2011 DRAWN BY: T. Guazzoni CHECKED: A. Gamble SHEET 94 OF 109						