
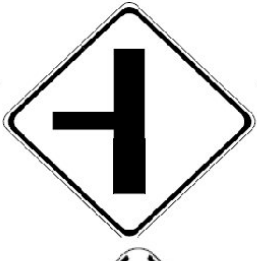





DIRECTION	MILEPOINT	LOCATION CODE (SHEET 2)	SIGN CODE	WIDTH (IN)	HEIGHT (IN)	SHEETING REMARKS	SIGN LEGEND	NEW SIGNS		EXISTING SIGNS			EXIST POST		NUMBER OF NEW POSTS	SQUARE STEEL (IN)			TUBULAR STEEL Ø (IN)				SIGN FRAME REQUIRED	REMARKS	SIGN DETAIL LOCATION				
								"A"	"B"	RETAIN	SALVAGE FROM	SALVAGE TO	REMOVE	RETAIN		REMOVE	1.75	2.00	2.50	FOUNDATION	3.00	3.50			4.00	5.00	SHSM	PROJECT SHEET #	STANDARD SHEET #
																	(LB / FT)				(LB / FT)								
BERKSHIRE VT105 WB							FY-FLUORESCENT YELLOW FYG-FLUORESCENT YELLOW GREEN															"SHSM"-STANDARD HIGHWAY SIGNS AND MARKINGS							
WB	3.220	F	VW-092	30	30							1		X															
		F	VW-092	36	36			9.00								2		X									E-150		
WB	2.730	F	W2-2MaR	30	30							1		X															
		F	W2-2MaR	30	30			6.25								2		X								7			
		F	VW-092	30	30			6.25																			E-150		
WB	2.630	F	VW-092	30	30		UNSAFE TO PASS					1		X															
WB	2.580	F	W2-1M	30	30							1		X															
		F	VW-205	30	30			6.25								2		X								5			
		F	W2-1Mb	30	30			6.25																			7		
		F	VW-205	30	30			6.25																					
WB	2.570	A	OM-3R	12	36							1		X															
		A	OM-3R	12	36			3.00								1		X								X			
WB	2.530	A	OM-3L	12	36							1		X															
		A	OM-3L	12	36			3.00								1		X								X			
WB	2.450	G	VR-017	24	30							1		X															
SIGN SUMMARY SHEET							SHEET TOTALS	40.00	0.00	0	0	0	8	0	0	8	120.0	0	0.0	0.0	0.0	0.0		PROJECT NAME: St Albans - Berkshire					
								SF	SF	EA	EA	EA	EA	EA	EA	EA	FT	EA	LB	LB	LB	LB	PROJECT NUMBER: STPG SIGN(36)						
VERMONT AGENCY OF TRANSPORTATION							TOWN DIRECTIONAL TOTALS	256.1	0.0	0	0	0	61	0	0	35	525.0	0		0.0				FILE NAME: BerkshireWB.xls	PLOT DATE: 5/17/2011				
																							PROJECT MANAGER: A. Gamble	DRAWN BY: T. Guazzoni					
																							DESIGNED BY: T. Guazzoni	CHECKED: A. Gamble					
																							BERKSHIRE WB SHEET 1	SHEET 101 OF 109					