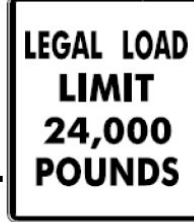




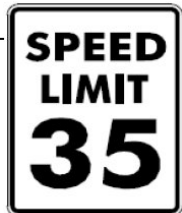


DIRECTION	MILEPOINT	LOCATION CODE (SHEET 2)	SIGN CODE	WIDTH (IN)	HEIGHT (IN)	SHEETING REMARKS	SIGN LEGEND	NEW SIGNS		EXISTING SIGNS			EXIST POST		NUMBER OF NEW POSTS	SQUARE STEEL (IN)			TUBULAR STEEL Ø (IN)				SIGN FRAME REQUIRED	REMARKS	SIGN DETAIL LOCATION				
								"A"	"B"	RETAIN	SALVAGE FROM	SALVAGE TO	REMOVE	RETAIN		REMOVE	1.75	2.00	2.50	FOUNDATION	3.00	3.50			4.00	5.00	SHSM	PROJECT SHEET #	STANDARD SHEET #
																	(LB / FT)				(LB / FT)								
<b>BERKSHIRE VT105 WB</b>							FY-FLUORESCENT YELLOW FYG-FLUORESCENT YELLOW GREEN															"SHSM"-STANDARD HIGHWAY SIGNS AND MARKINGS							
		G	VR-017	24	30			5.00						1	X								KING RD (TH-29)		7				
WB	2.440	H	R1-1	30	30							1			X														
		H	R1-1	30	30			6.25						1	X								KING RD (TH-29)	X					
WB	2.110	F	VW-092	30	30							1			X														
		F	VW-092	36	36			9.00						2	X											E-150			
WB	1.975	F	VW-092	30	30		UNSAFE TO PASS					1			X														
WB	1.530	F	R2-5A	24	30		REDUCED SPEED AHEAD 					1			X														
		F	W3-5	36	36			9.00						2	X									X					
WB	1.500	F	VW-622A	36	36		RECREATIONAL TRAIL					1			X														
		F	VW-622P	24	16		ALL SEASON PLAQUE					1																	
WB	1.450	F	VD-018	30	18			3.75						1	X										7				
		F	VD-018	30	18							1			X														
WB	1.390	F	R2-1	24	30			7.50						1	X									X					
		F	R2-1	30	36																								
WB	1.320	F	VW-622B	36	36		RECREATIONAL TRAIL					1			X														
<b>SIGN SUMMARY SHEET</b>							<b>SHEET TOTALS</b>	40.50	0.00	0	0	0	9	0	0	8	120.0	0	0.0	0.0	0.0	0.0	PROJECT NAME: <b>St Albans - Berkshire</b> PROJECT NUMBER: <b>STPG SIGN(36)</b>						
								SF	SF	EA	EA	EA	EA	EA	EA	EA	FT	EA	LB	LB	LB	LB	FILE NAME: <b>BerkshireWB.xls</b> PLOT DATE: <b>5/17/2011</b> PROJECT MANAGER: <b>A. Gamble</b> DRAWN BY: <b>T. Guazzoni</b> DESIGNED BY: <b>T. Guazzoni</b> CHECKED: <b>A. Gamble</b> BERKSHIRE WB SHEET 2 SHEET <b>102</b> OF <b>109</b>						
VERMONT AGENCY OF TRANSPORTATION							<b>TOWN DIRECTIONAL TOTALS</b>	256.1	0.0	0	0	0	61	0	0	35	525.0	0		0.0									