

GPS CONTROL POINTS

HVCTRL #17

ROBERTS AZ MK
 NORTH = 334726.676
 EAST = 1642200.343
 ELEV. = 793.196

GENERAL LOCATION, WEATHERSFIELD, VT.

TO REACH FROM THE I-91 BRIDGES OVER VT ROUTE 131 AT EXIT 8 IN ASCUTNEY GO WEST ALONG VT ROUTE 131 FOR 4.7 MI (7.6 KM) TO THE INTERSECTION OF PIPER ROAD LEFT. CONTINUE STRAIGHT AHEAD AND GO SOUTHWEST ALONG VT ROUTE 131 FOR 0.25 MI (0.4 KM) (0.40 KM) TO THE SITE OF THE MARK ON THE LEFT AT THE SOUTHWEST CORNER OF A LARGE FIELD. THE MARK IS SET FLUSH WITH THE GROUND SURFACE IN THE TOP OF A 2.4 M (7.9 FT) X 2.0 M (6.6 FT) ROCK OUTCROP. IT IS 12.2 M (40.0 FT) (40.0 FT) EAST-SOUTHEAST OF AND ABOUT 0.4 M (1.3 FT) LOWER THAN THE CENTERLINE OF VT ROUTE 131, 23.0 M (75.5 FT) SOUTHEAST OF POLE NO 4122/27A/1/92/14A, 3.9 M (12.8 FT) NORTHWEST OF A GUY ANCHOR AND 4.1 M (13.5 FT) NORTHEAST OF POLE NO 4122/27/14/1 AND A FIBERGLASS WITNESS POST.











HVCTRL #18

ROBERTS
 NORTH = 335986.793
 EAST = 1642432.811
 ELEV. = 811.450

GENERAL LOCATION, WEATHERSFIELD, VT.

TO REACH FROM THE I-91 BRIDGES OVER VT ROUTE 131 AT EXIT 8 IN ASCUTNEY GO WEST ALONG VT ROUTE 131 FOR 4.7 MI (7.6 KM) TO THE INTERSECTION OF PIPER ROAD LEFT AND THE SITE OF THE MARK ON THE LEFT IN A FIELD. THE MARK IS SET FLUSH WITH THE GROUND SURFACE IN THE TOP OF A 0.6 M (2.0 FT) X 0.5 M (1.6 FT) ROCK OUTCROP. IT IS 18.6 M (61.0 FT) SOUTHEAST OF AND ABOUT 1.6 M (5.2 FT) LOWER THAN THE CENTERLINE OF VT ROUTE 131, 18.7 M (61.4 FT) SOUTHWEST OF THE CENTERLINE OF PIPER ROAD, 16.3 M (53.5 FT) WEST-NORTHWEST OF POLE NO 1AA/97AA AND 13.4 M (44.0 FT) SOUTHWEST OF A LOAD LIMIT SIGN AND A FIBERGLASS WITNESS POST.

TRAVERSE TIES

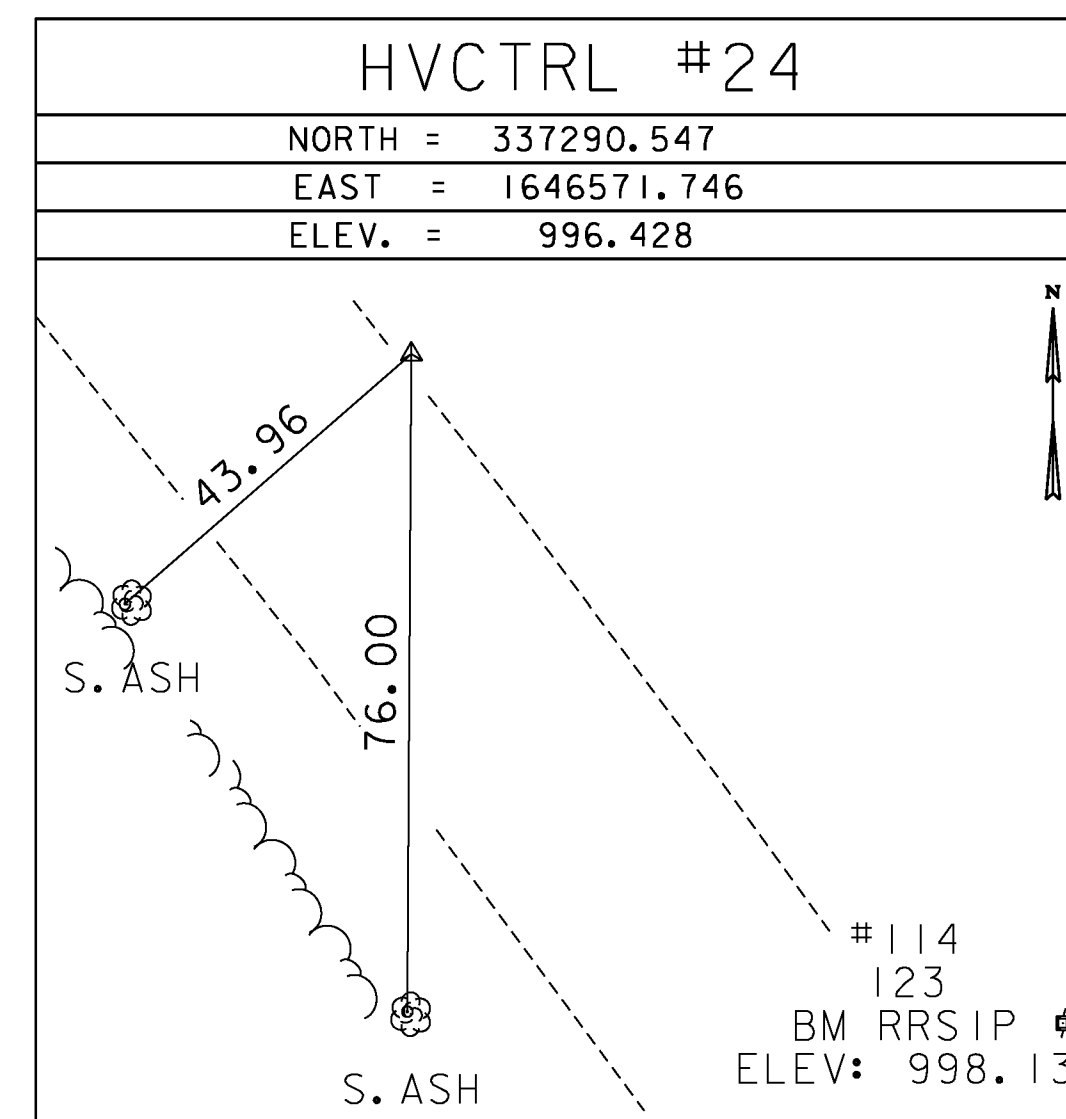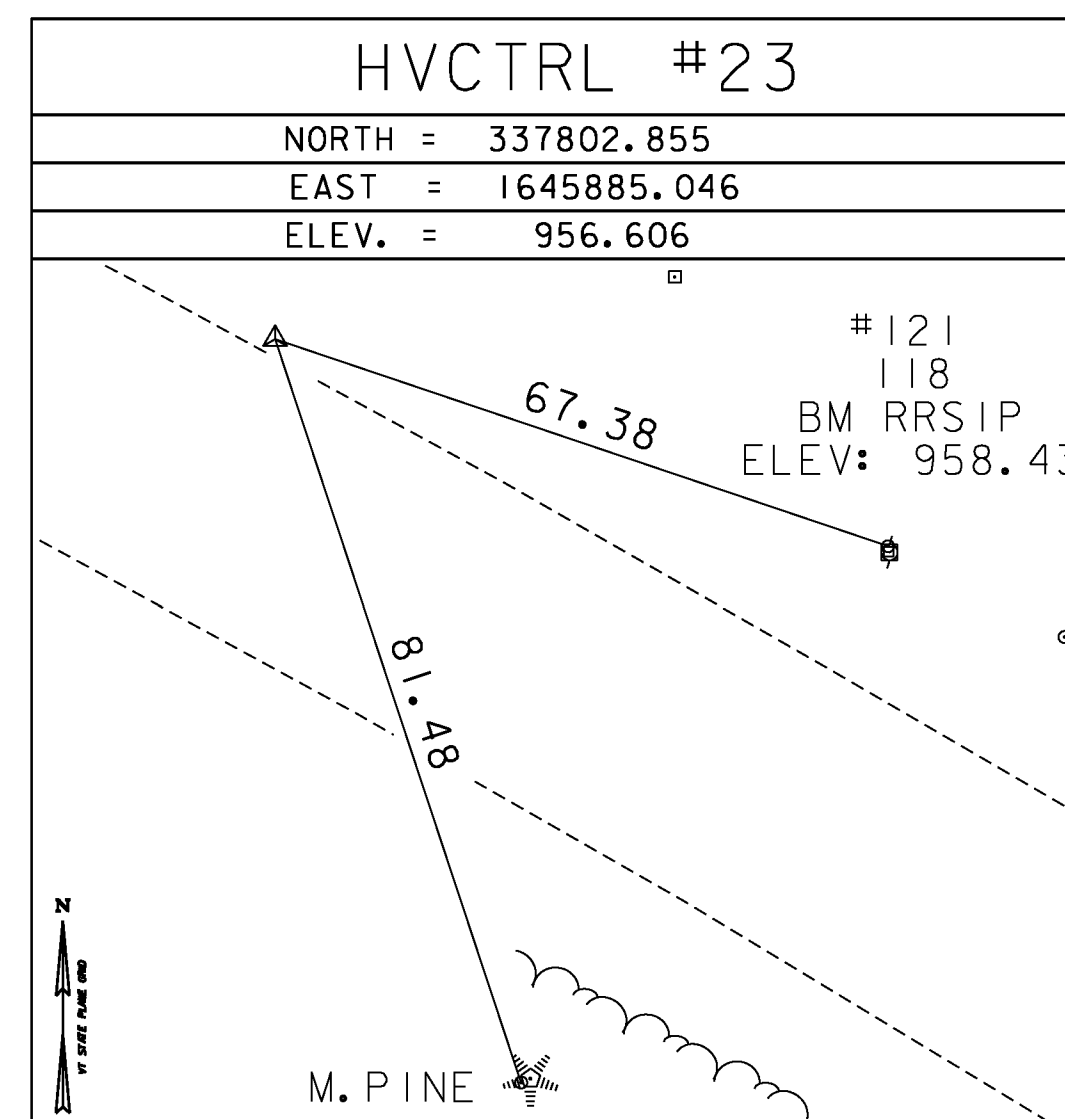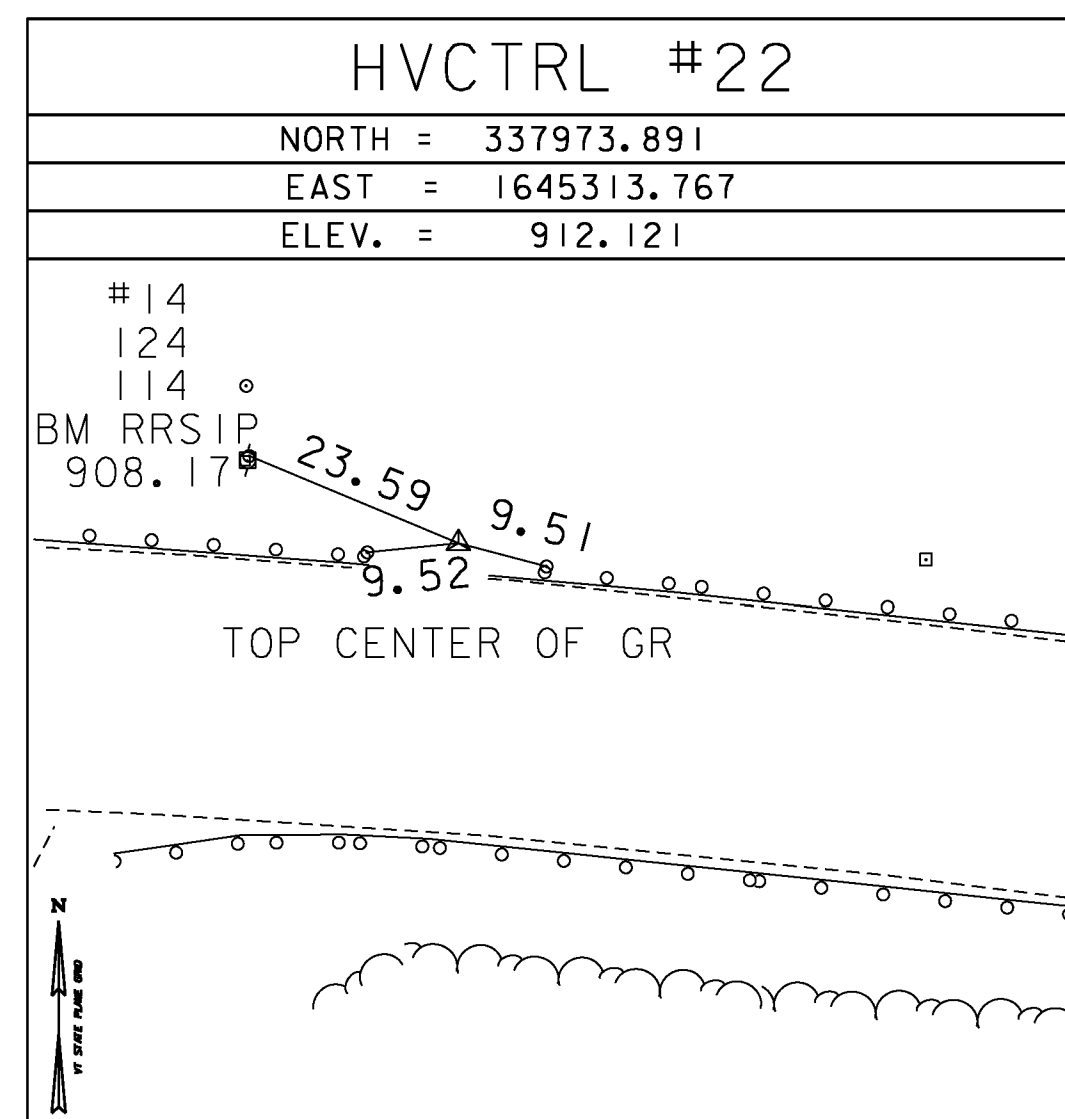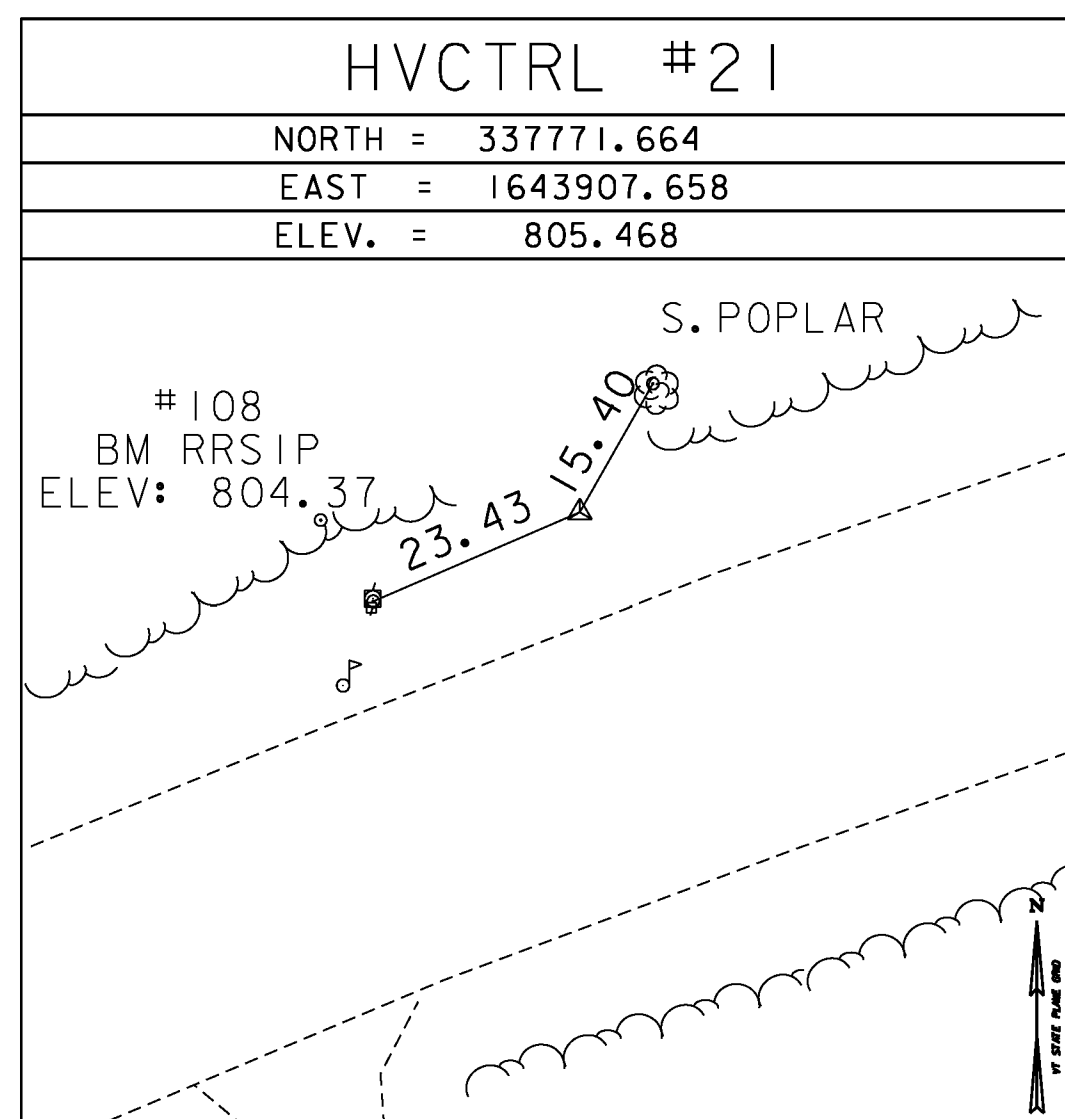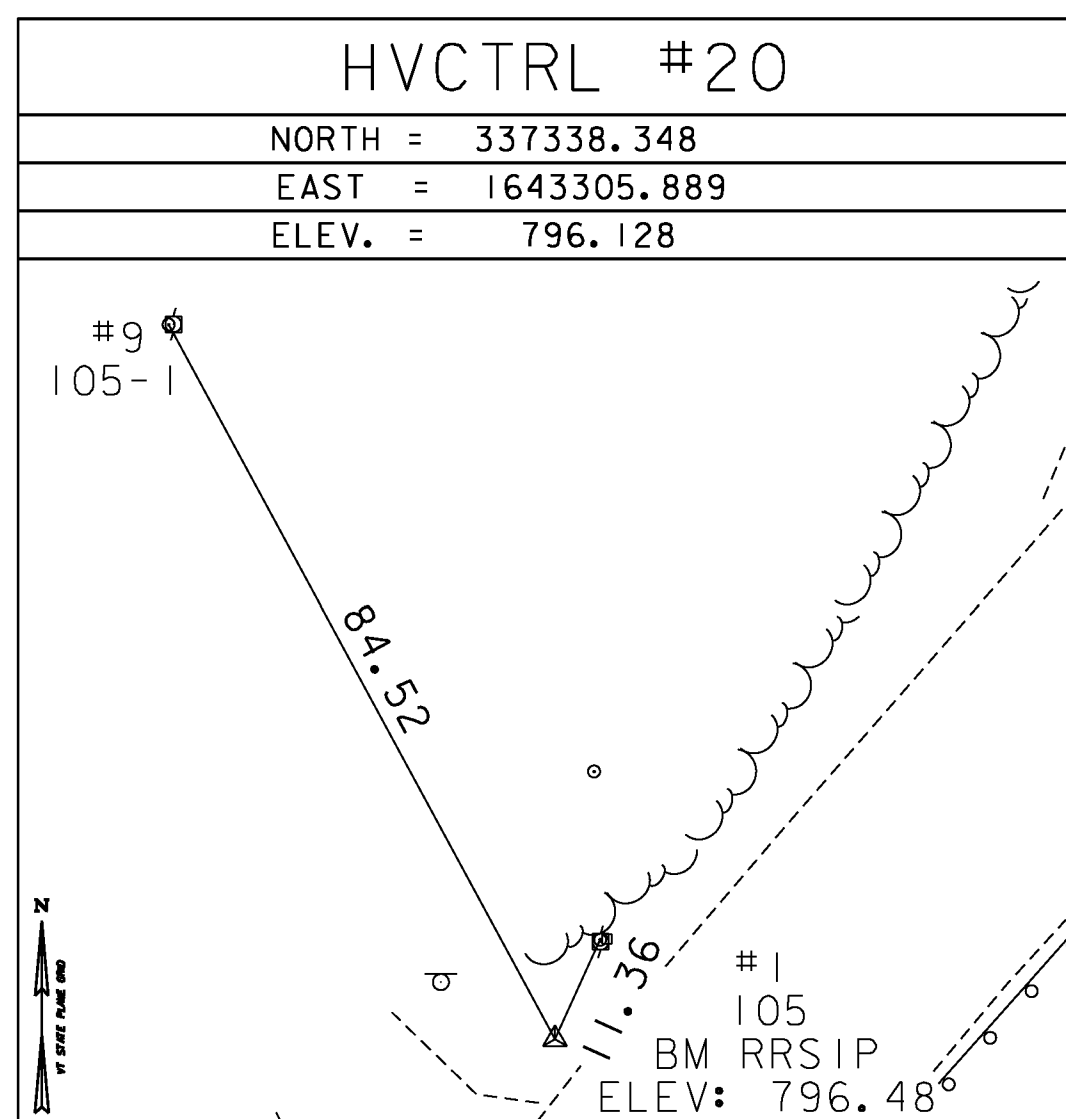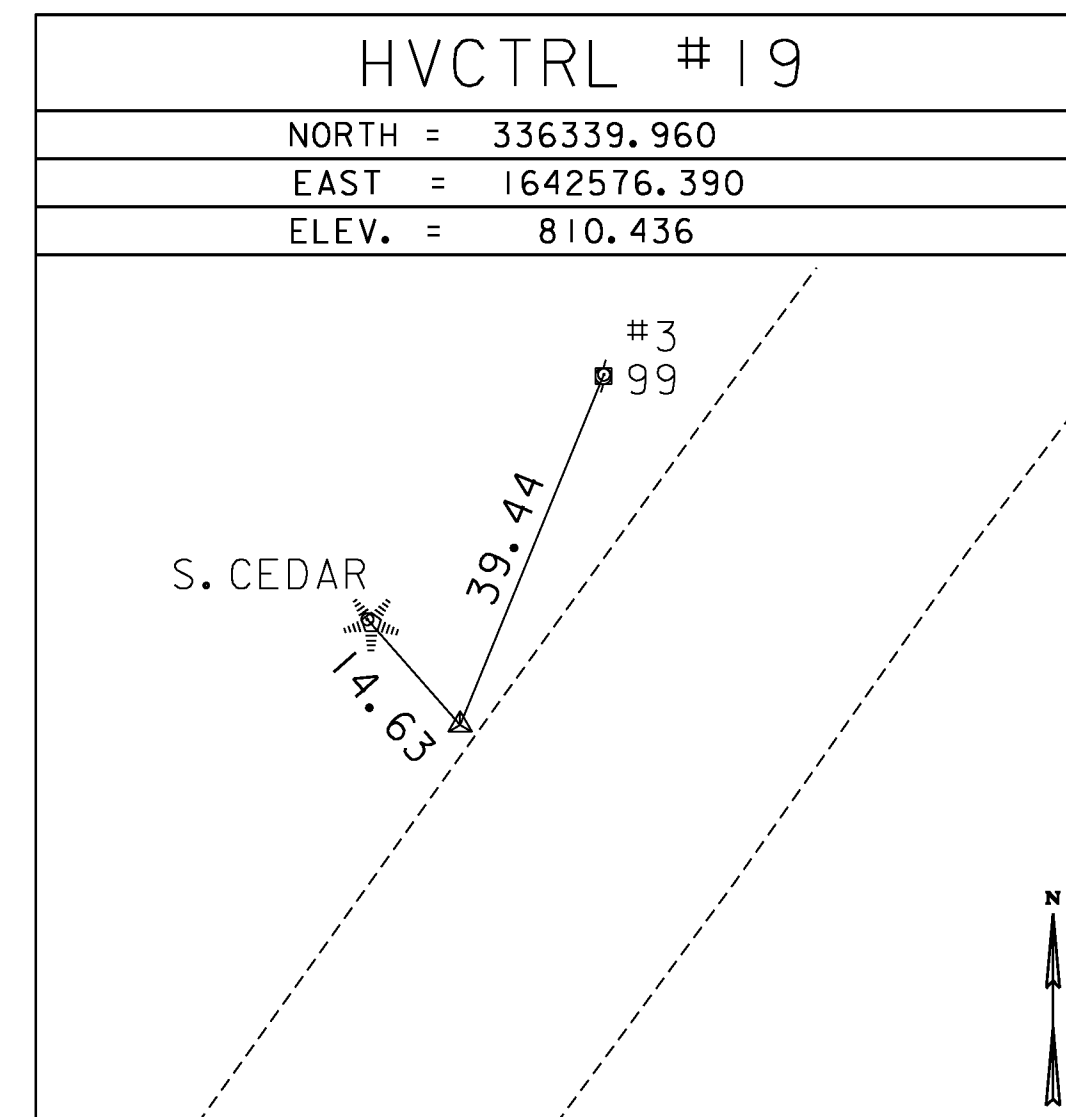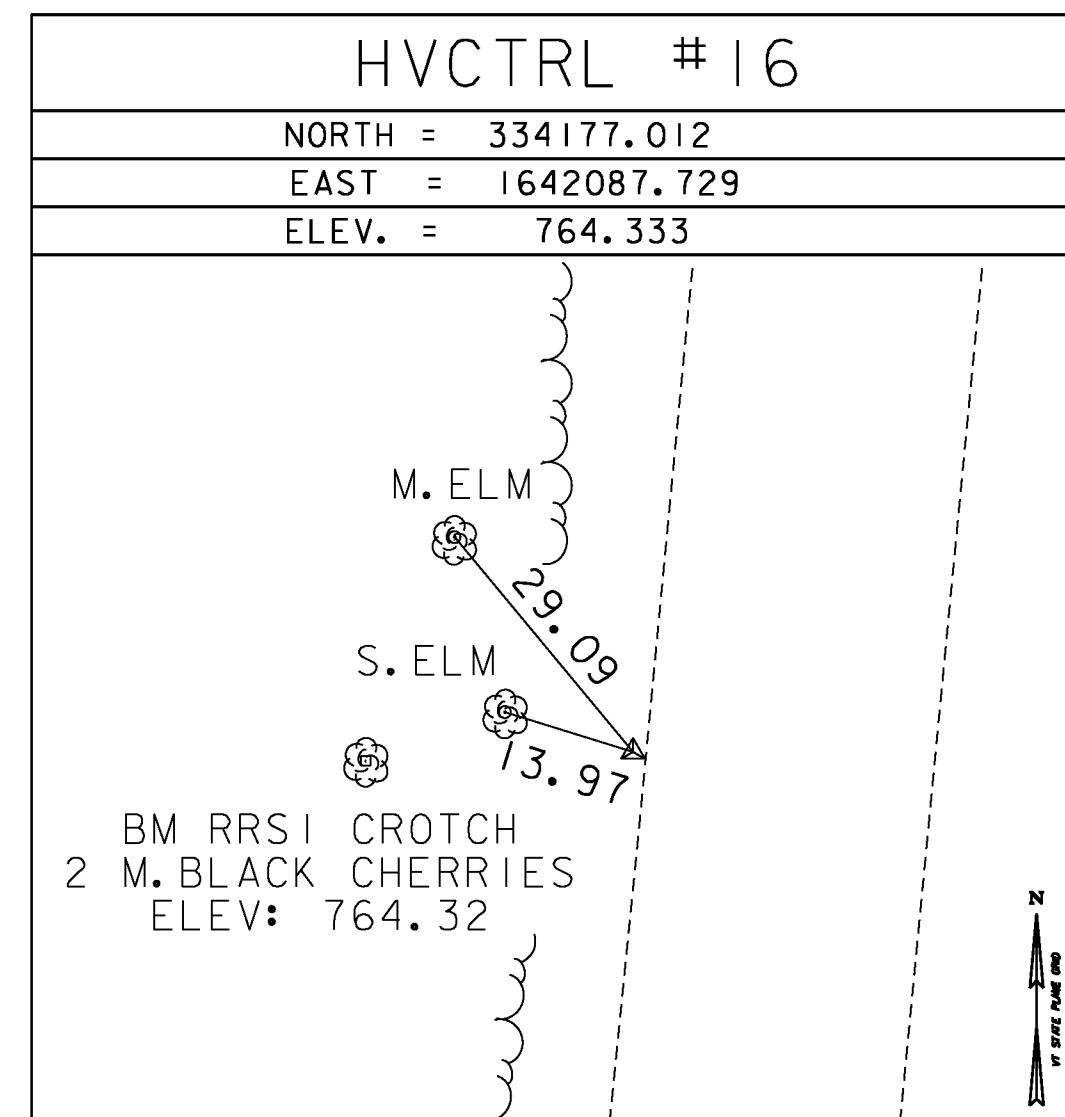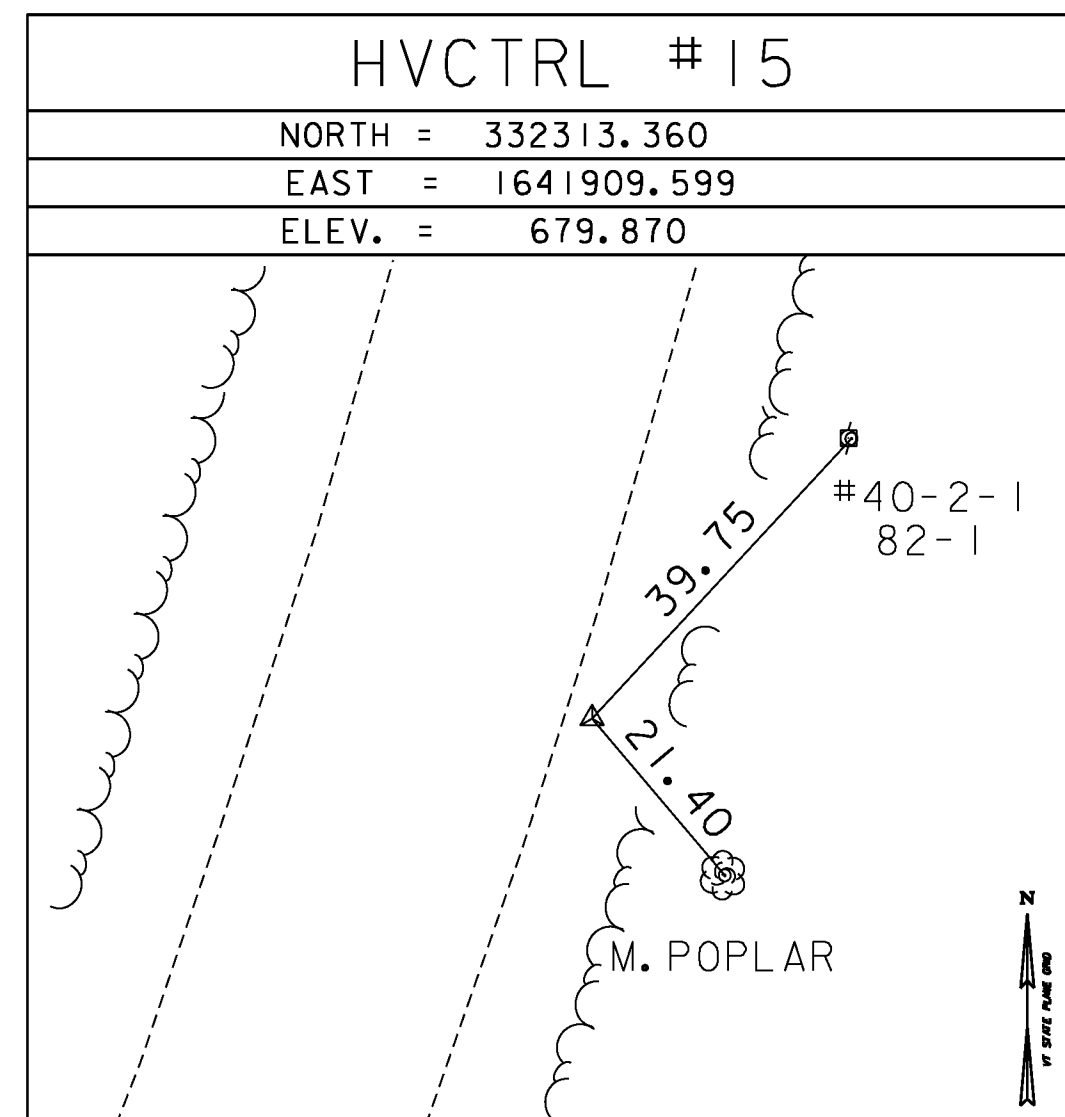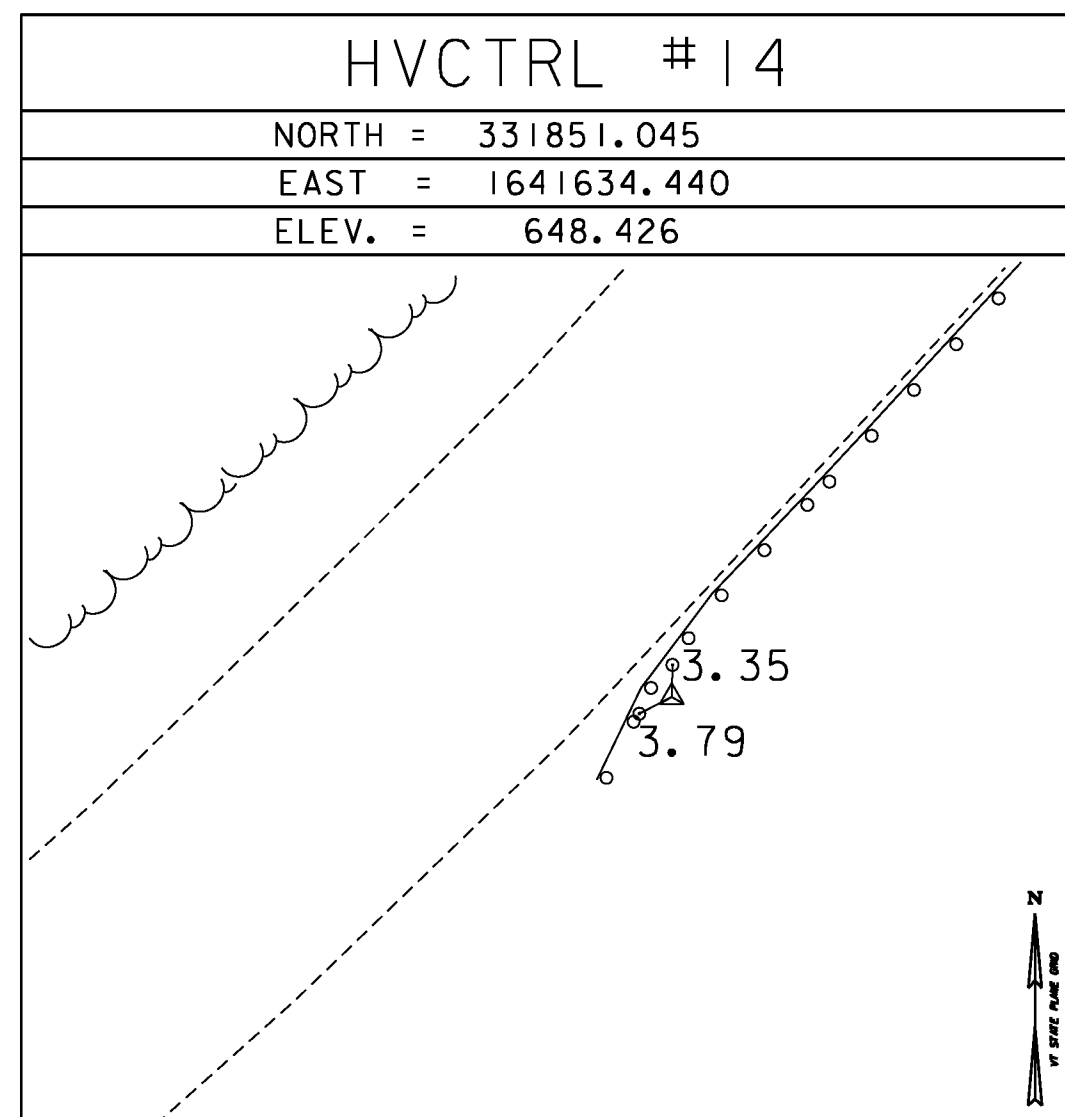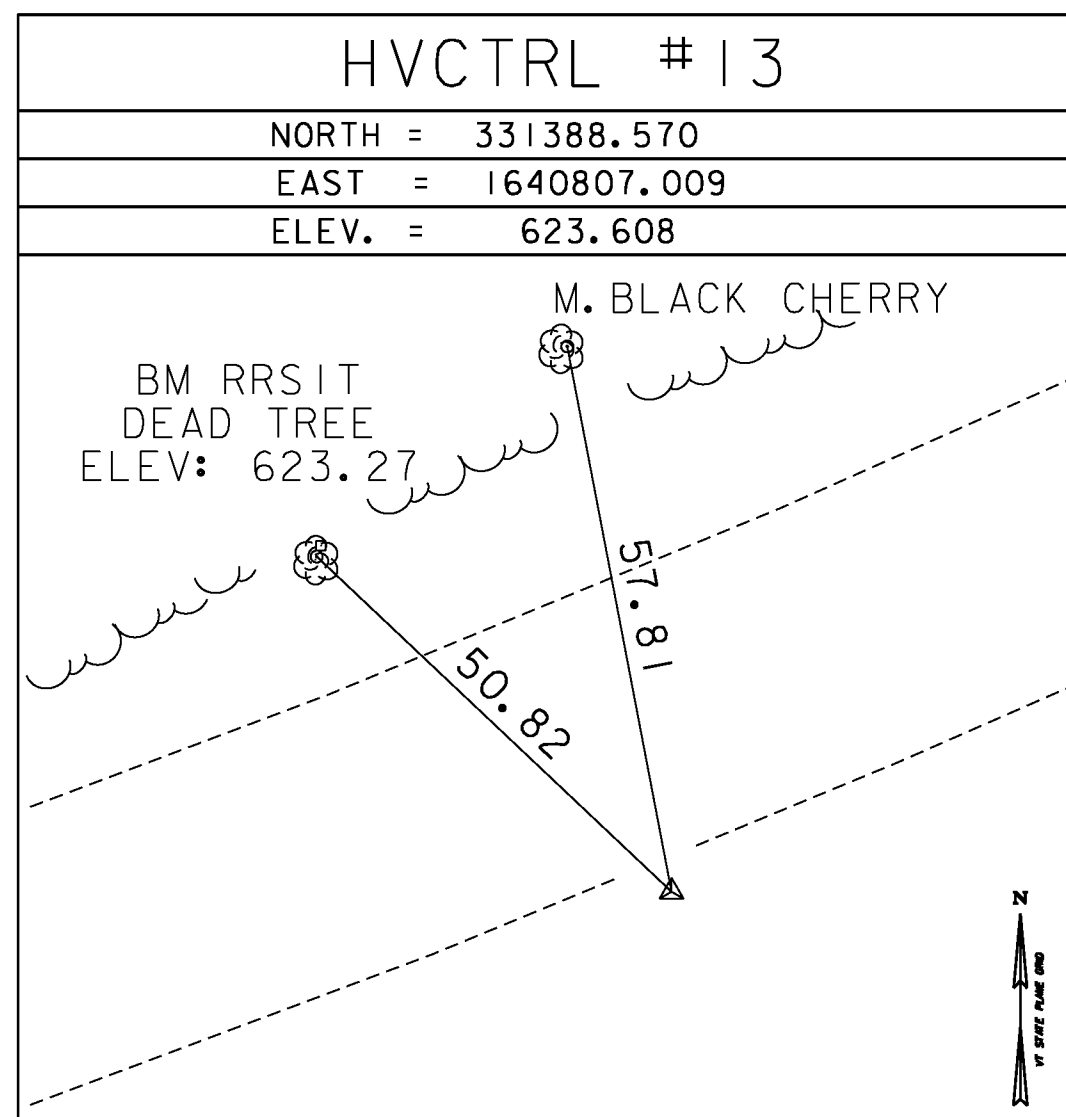

DATUM	
VERTICAL	NAVD 88
HORIZONTAL	NAD 83 (96)
ADJUSTMENT	COMPASS

PROJECT NAME:	WEATHERSFIELD
PROJECT NUMBER:	STP 2913(I) / NH 2948(I)
FILE NAME:	survey\xl0c228t1.dgn
PROJECT LEADER:	M. Fowler
DESIGNED BY:	VTrans
TIE SHEET 2	
PLOT DATE:	2/7/2013
DRAWN BY:	R. Bullock
CHECKED BY:	VTrans
SHEET 4	OF 234