



**BLOCK PATTERN CROSSWALK DETAIL**

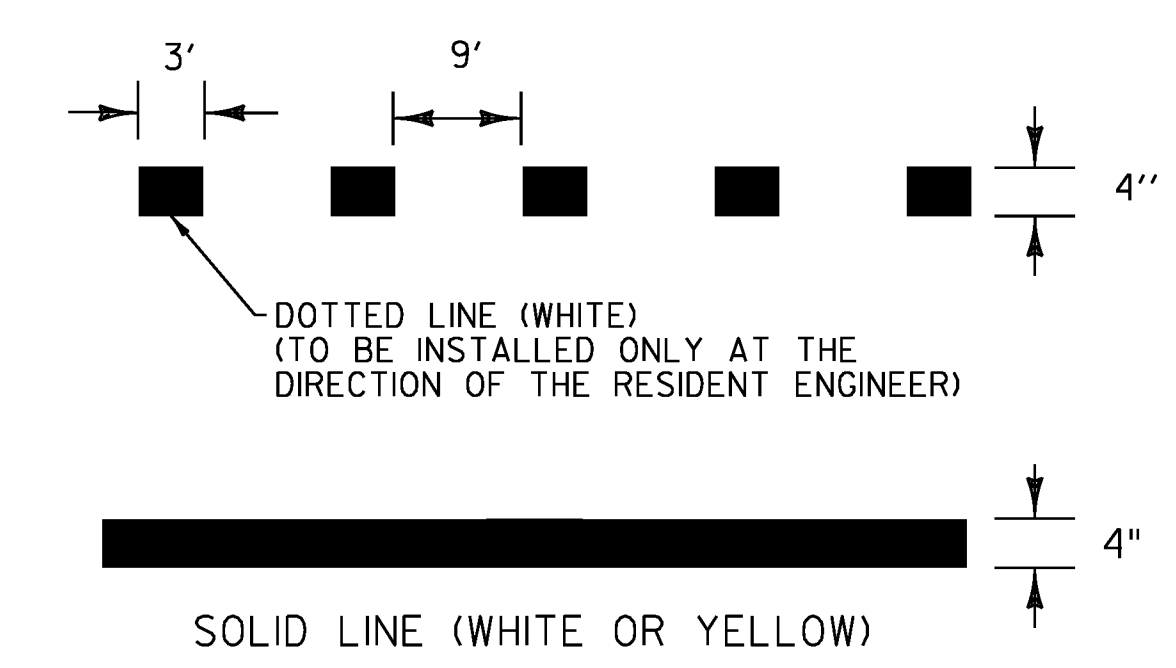

**PAVEMENT MARKING LINE DETAILS**

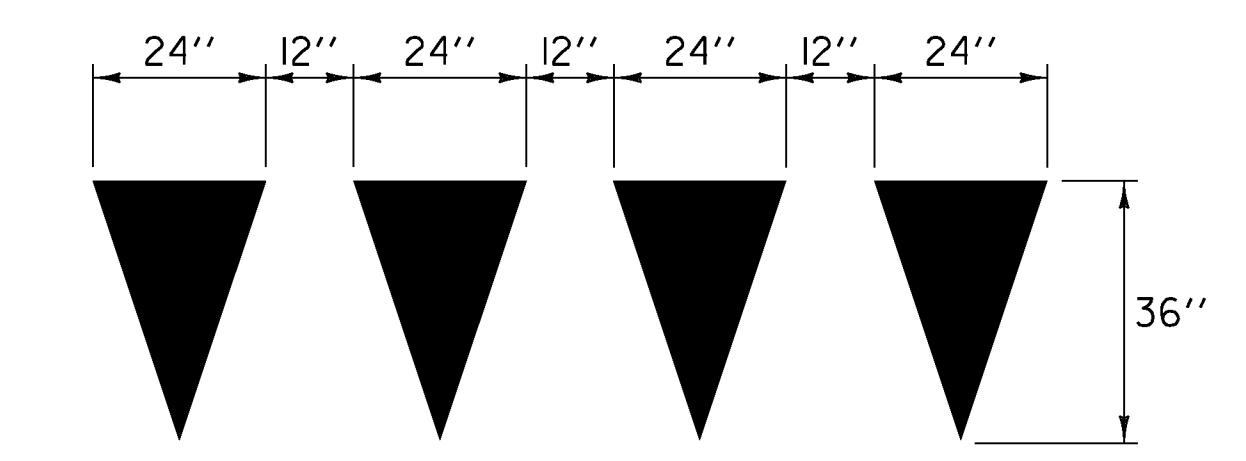

**YIELD LINE DETAILS**

NOTE  
1. EACH TRIANGLE SHALL BE PAID AS ONE EACH  
TEMPORARY LETTER OR SYMBOL, PAINT OR  
DURABLE LETTER OR SYMBOL

**COMPOSITE TYPICAL  
PAVEMENT MARKINGS 1**

PROJECT NAME: WEATHERSFIELD	PLOT DATE: 2/7/2013
PROJECT NUMBER: STP 2913(I) / NH 2948(I)	DRAWN BY: JLS
FILE NAME: I0c228.dgn	CHECKED BY: PTS
PROJECT LEADER: PTS	SHEET 8 OF 234
DESIGNED BY: NULL	
IPARM FILE NAME: pI0C228_8	

NOT TO SCALE