

TEMPORARY 4" WHITE LINE, PAINT
 DURABLE 4" WHITE LINE (OPTION BID ITEM)
 70+00 TO 74+50 SOLID LT
 70+00 TO 74+50 SOLID RT


TEMPORARY 4" YELLOW LINE, PAINT
 DURABLE 4" YELLOW LINE (OPTION BID ITEM)
 70+04 TO 74+50 SOLID LT & RT

TEMPORARY 24" STOP BAR, PAINT
 DURABLE 24" STOP BAR (OPTION BID ITEM)
 70+04 TO 70+16 LT

TEMPORARY LETTER OR SYMBOL, PAINT
 DURABLE LETTER OR SYMBOL (OPTION BID ITEM)
 70+17 LT - "STOP"

70+00.00 (MM 1.326)
VT ROUTE 131 BEGIN PROJECT
STP 2913(1)

70+75.00
BEGIN 8" RECLAIM

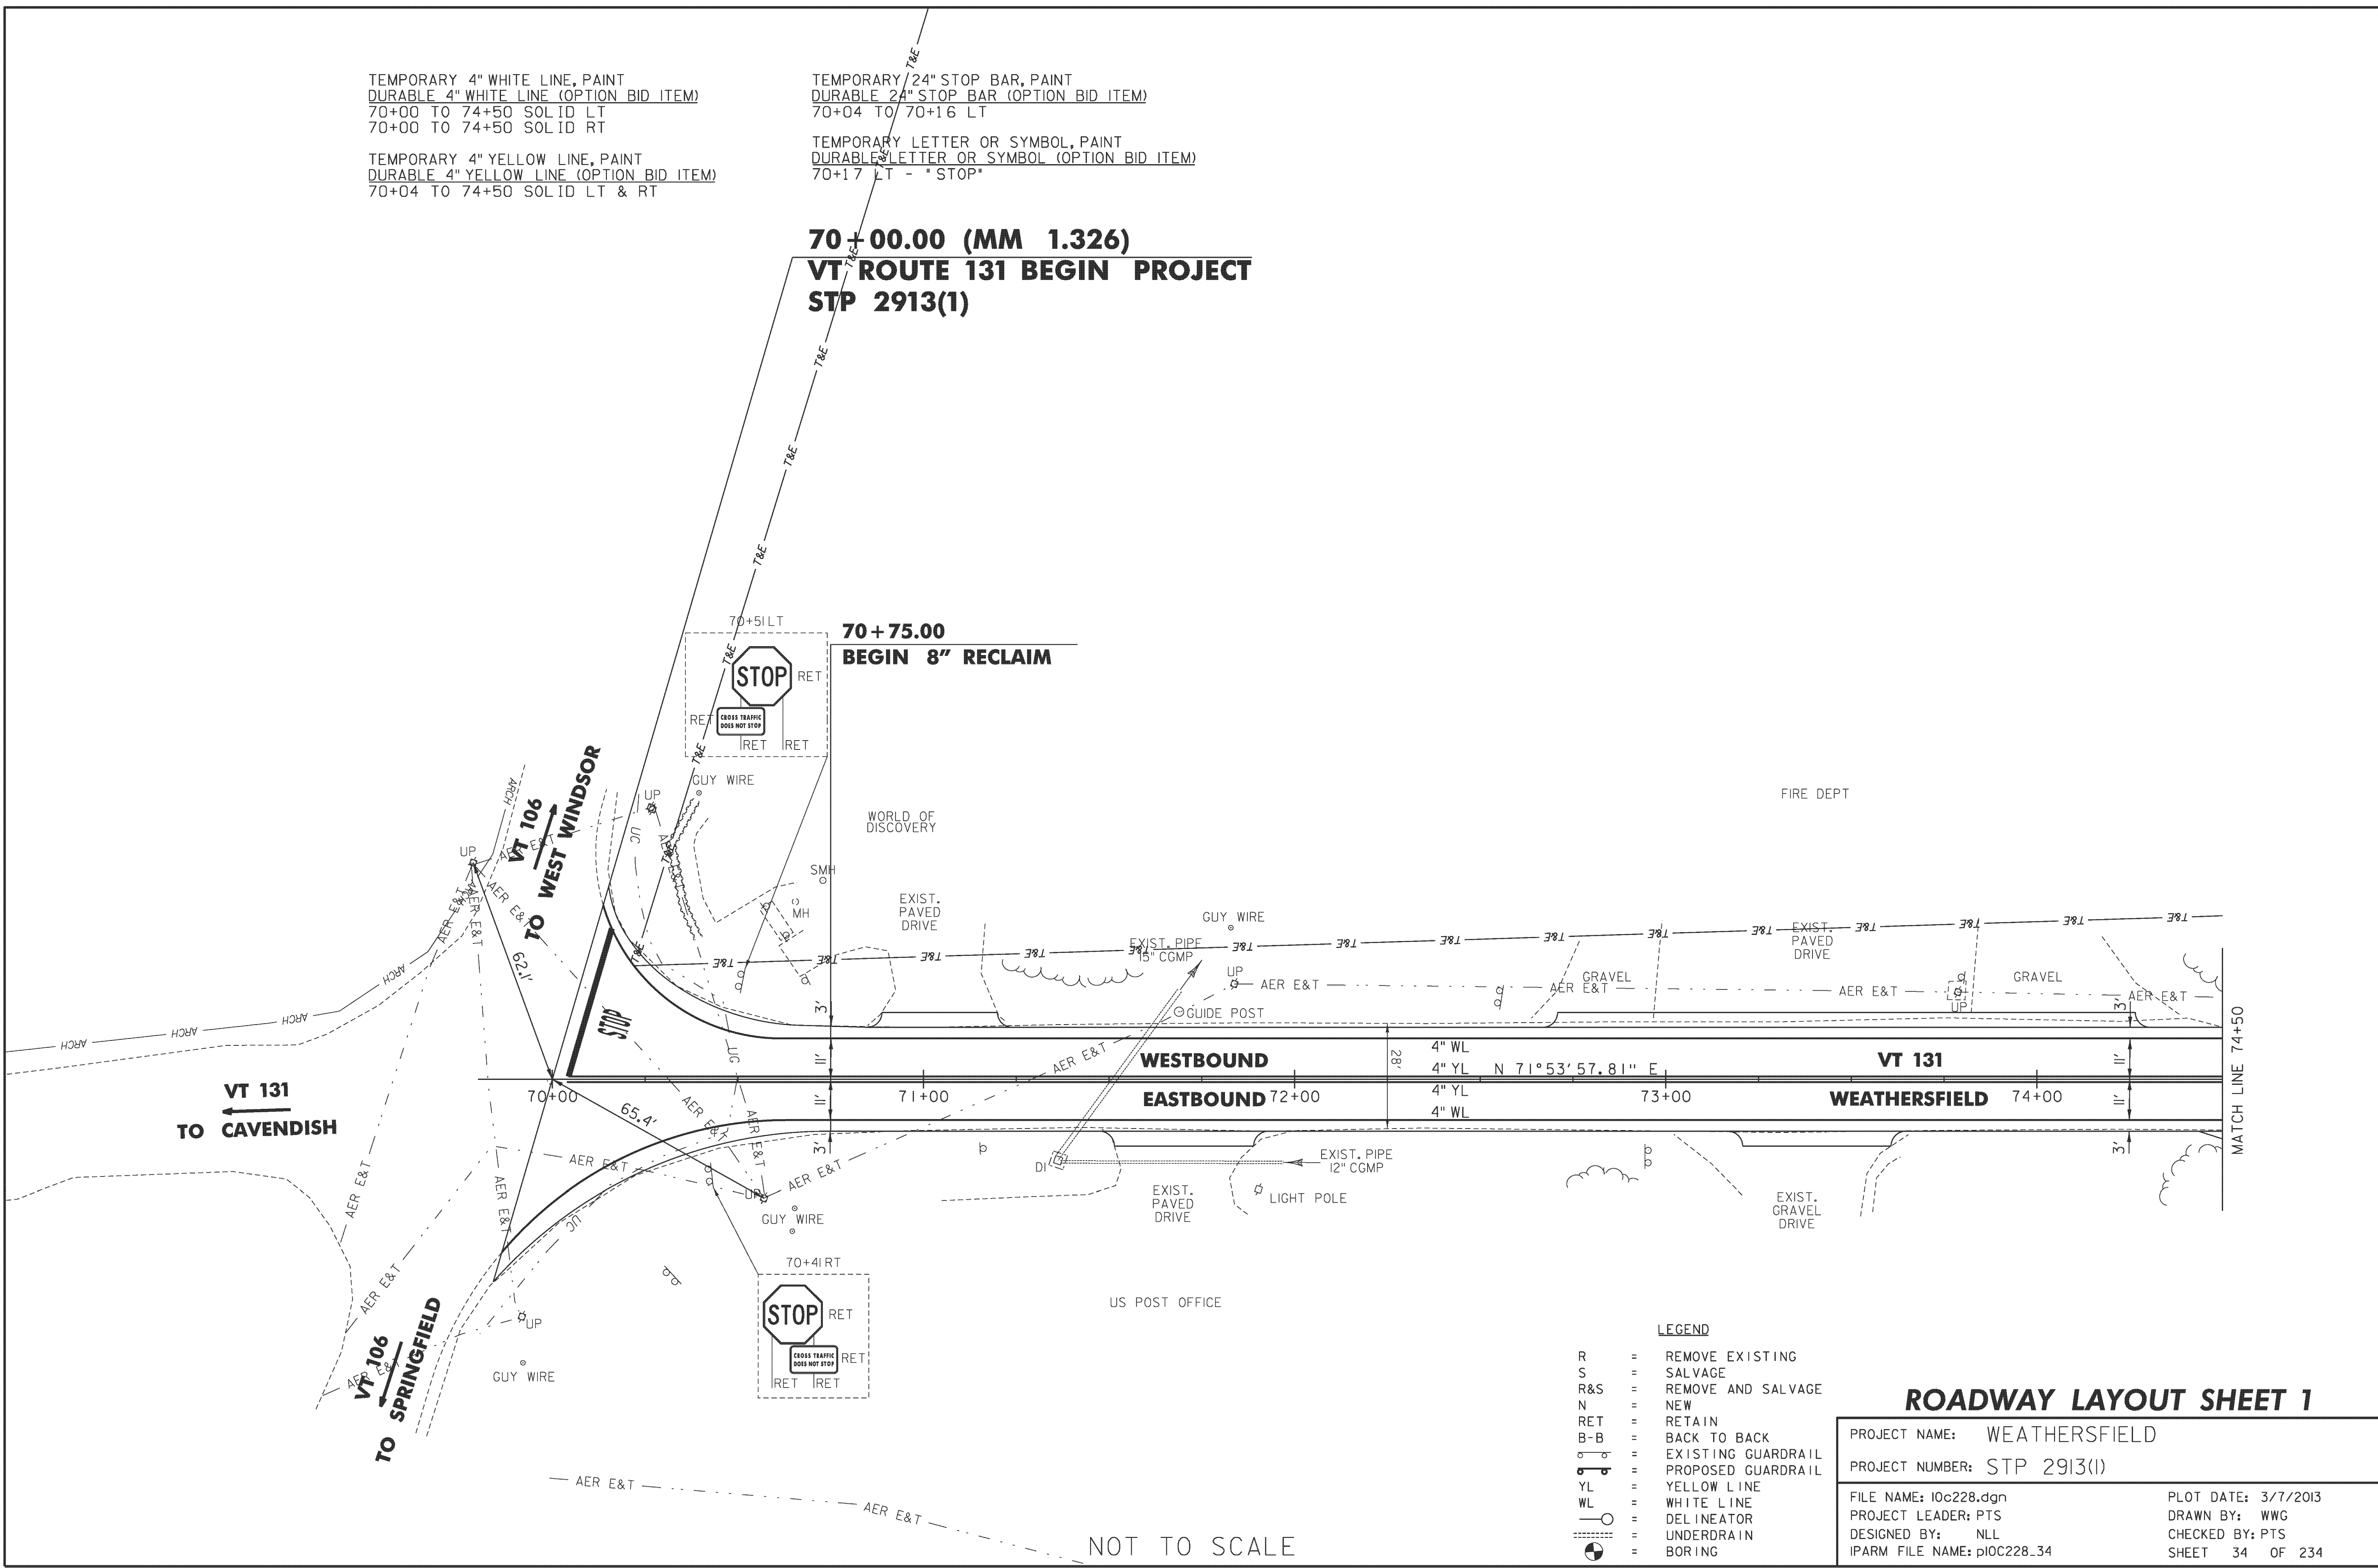

VT 131
TO CAVENDISH

VT 106
TO SPRINGFIELD

VT 106
TO WEST WINDSOR

NOT TO SCALE

- LEGEND**
- R = REMOVE EXISTING
 - S = SALVAGE
 - R&S = REMOVE AND SALVAGE
 - N = NEW
 - RET = RETAIN
 - B-B = BACK TO BACK
 - = EXISTING GUARDRAIL
 - = PROPOSED GUARDRAIL
 - YL = YELLOW LINE
 - WL = WHITE LINE
 - = DELINEATOR
 - = UNDERDRAIN
 - = BORING

ROADWAY LAYOUT SHEET 1

PROJECT NAME: WEATHERSFIELD	PLOT DATE: 3/7/2013
PROJECT NUMBER: STP 2913(1)	DRAWN BY: WWG
FILE NAME: I0c228.dgn	CHECKED BY: PTS
PROJECT LEADER: PTS	SHEET 34 OF 234
DESIGNED BY: NULL	
IPARM FILE NAME: pI0C228_34	