
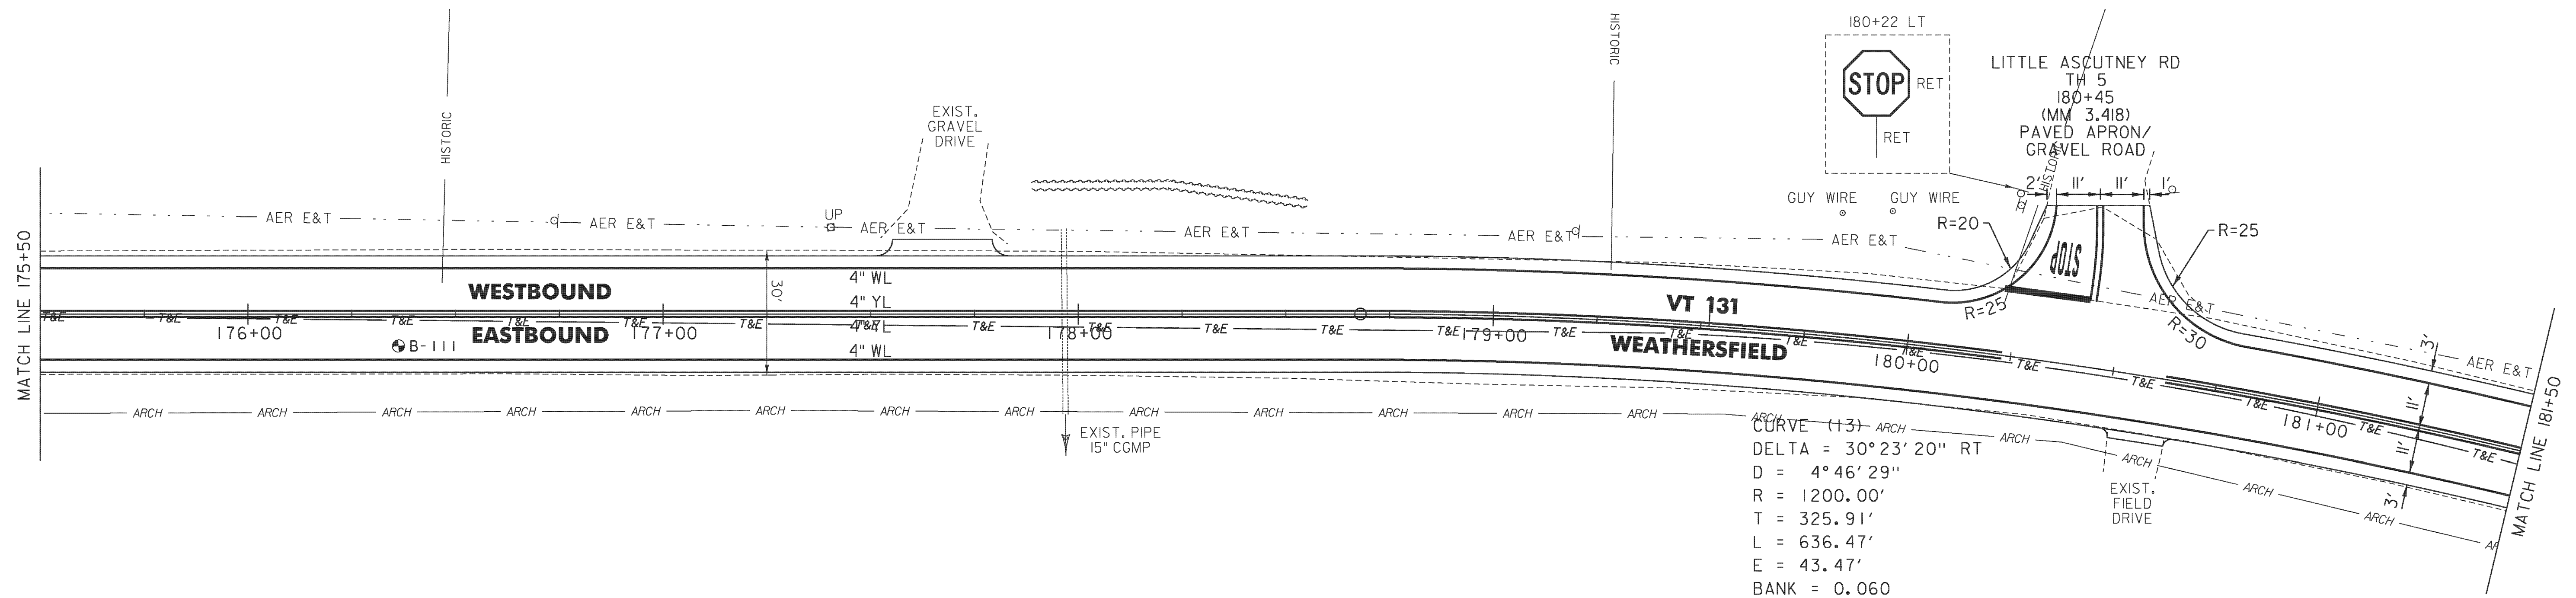


TEMPORARY 4" WHITE LINE, PAINT  
 DURABLE 4" WHITE LINE (OPTION BID ITEM)  
 169+50 TO 180+07 SOLID LT  
 169+50 TO 181+50 SOLID RT  
 180+07 TO 180+30 SOLID LT (TH 5)  
 180+50 TO 180+81 SOLID LT (TH 5)  
 180+81 TO 181+50 SOLID LT

TEMPORARY 24" STOP BAR, PAINT  
 DURABLE 24" STOP BAR (OPTION BID ITEM)  
 180+22 TO 180+42 LT (TH 5)  
 TEMPORARY LETTER OR SYMBOL, PAINT  
 DURABLE LETTER OR SYMBOL (OPTION BID ITEM)  
 180+37 LT - "STOP" (TH 5)

TEMPORARY 4" YELLOW LINE, PAINT  
 DURABLE 4" YELLOW LINE (OPTION BID ITEM)  
 169+50 TO 180+23 SOLID LT & RT  
 180+40 TO 180+43 DOUBLE SOLID LT (TH 5)  
 180+63 TO 181+50 SOLID LT & RT

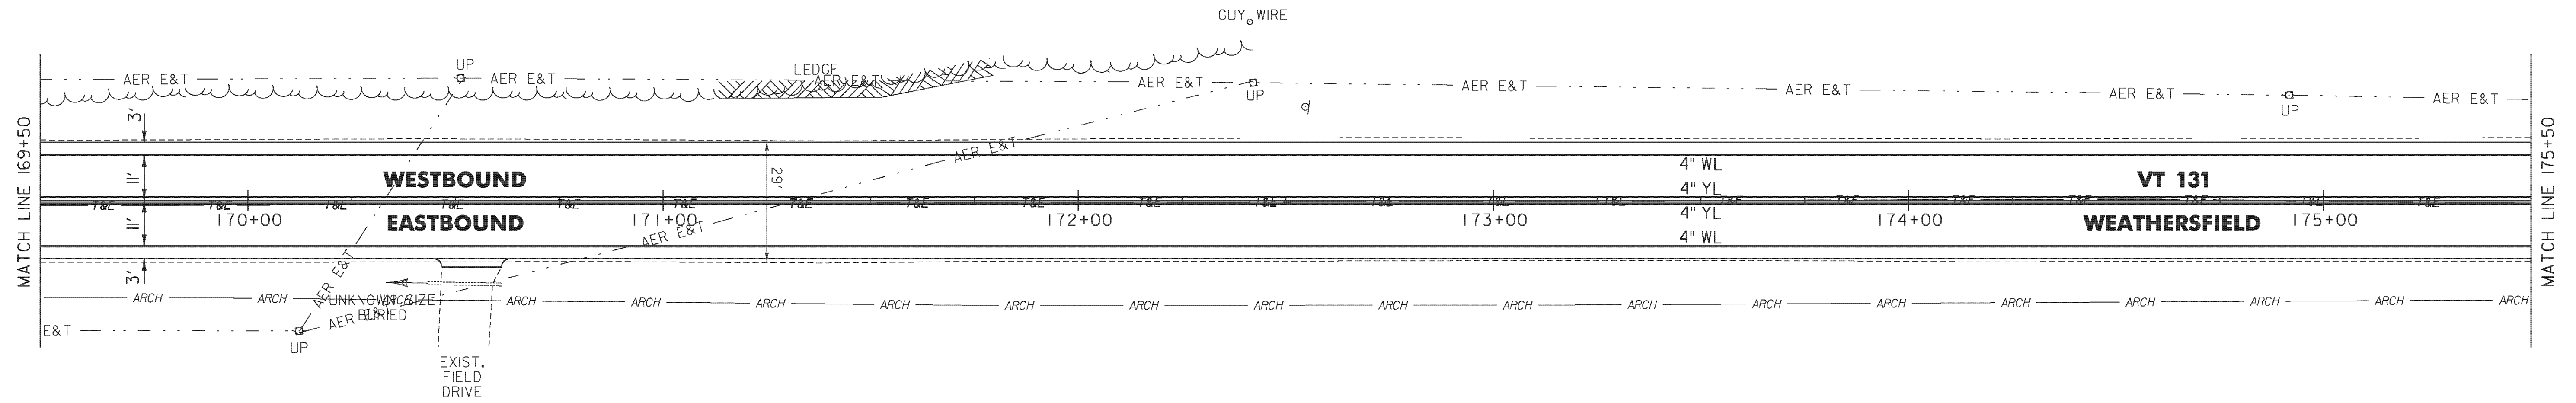

- LEGEND**
- R = REMOVE EXISTING
  - S = SALVAGE
  - R&S = REMOVE AND SALVAGE
  - N = NEW
  - RET = RETAIN
  - B-B = BACK TO BACK
  - = EXISTING GUARDRAIL
  - = PROPOSED GUARDRAIL
  - YL = YELLOW LINE
  - WL = WHITE LINE
  - = DELINEATOR
  - = UNDERDRAIN
  - = BORING

**ROADWAY LAYOUT SHEET 11**

PROJECT NAME: WEATHERSFIELD

PROJECT NUMBER: STP 2913(I)

FILE NAME: I0c228.dgn

PROJECT LEADER: PTS

DESIGNED BY: NULL

IPARM FILE NAME: pI0C228\_44

PLOT DATE: 3/7/2013

DRAWN BY: WWG

CHECKED BY: PTS

SHEET 44 OF 234

NOT TO SCALE