

TEMPORARY 4" WHITE LINE, PAINT
 DURABLE 4" WHITE LINE (OPTION BID ITEM)
 215+50 TO 227+50 SOLID LT
 215+50 TO 227+50 SOLID RT

TEMPORARY 4" YELLOW LINE, PAINT
 DURABLE 4" YELLOW LINE (OPTION BID ITEM)
 215+50 TO 227+50 SOLID LT & RT

STONE FILL, TYPE I
 GEOTEXTILE UNDER STONE FILL
 217+00 TO 218+00 LT

STEEL BEAM GUARDRAIL, GALVANIZED
 215+50 TO 217+00.5 LT
 215+50 TO 218+25 RT
 218+60 TO 220+35 RT


STEEL BEAM GUARDRAIL, GALVANIZED
 W/8 FEET POSTS
 217+00.5 TO 222+38 LT
 220+72 TO 222+09.5 RT

ANCHOR FOR STEEL BEAM RAIL
 218+25 RT
 218+60 RT
 220+35 RT
 220+72 RT
 222+09.5 RT
 222+38 LT

REMOVAL AND DISPOSAL OF GUARDRAIL
 215+50 TO 222+20 LT
 215+50 TO 218+25 RT
 218+59 TO 220+37 RT
 220+72 TO 222+12 RT

DELINEATOR WITH STEEL POST
 218+25 RT
 218+60 RT
 220+35 RT
 220+72 RT
 222+09.5 RT
 222+38 LT

RELOCATE MAILBOX, SINGLE SUPPORT
 225+62 LT

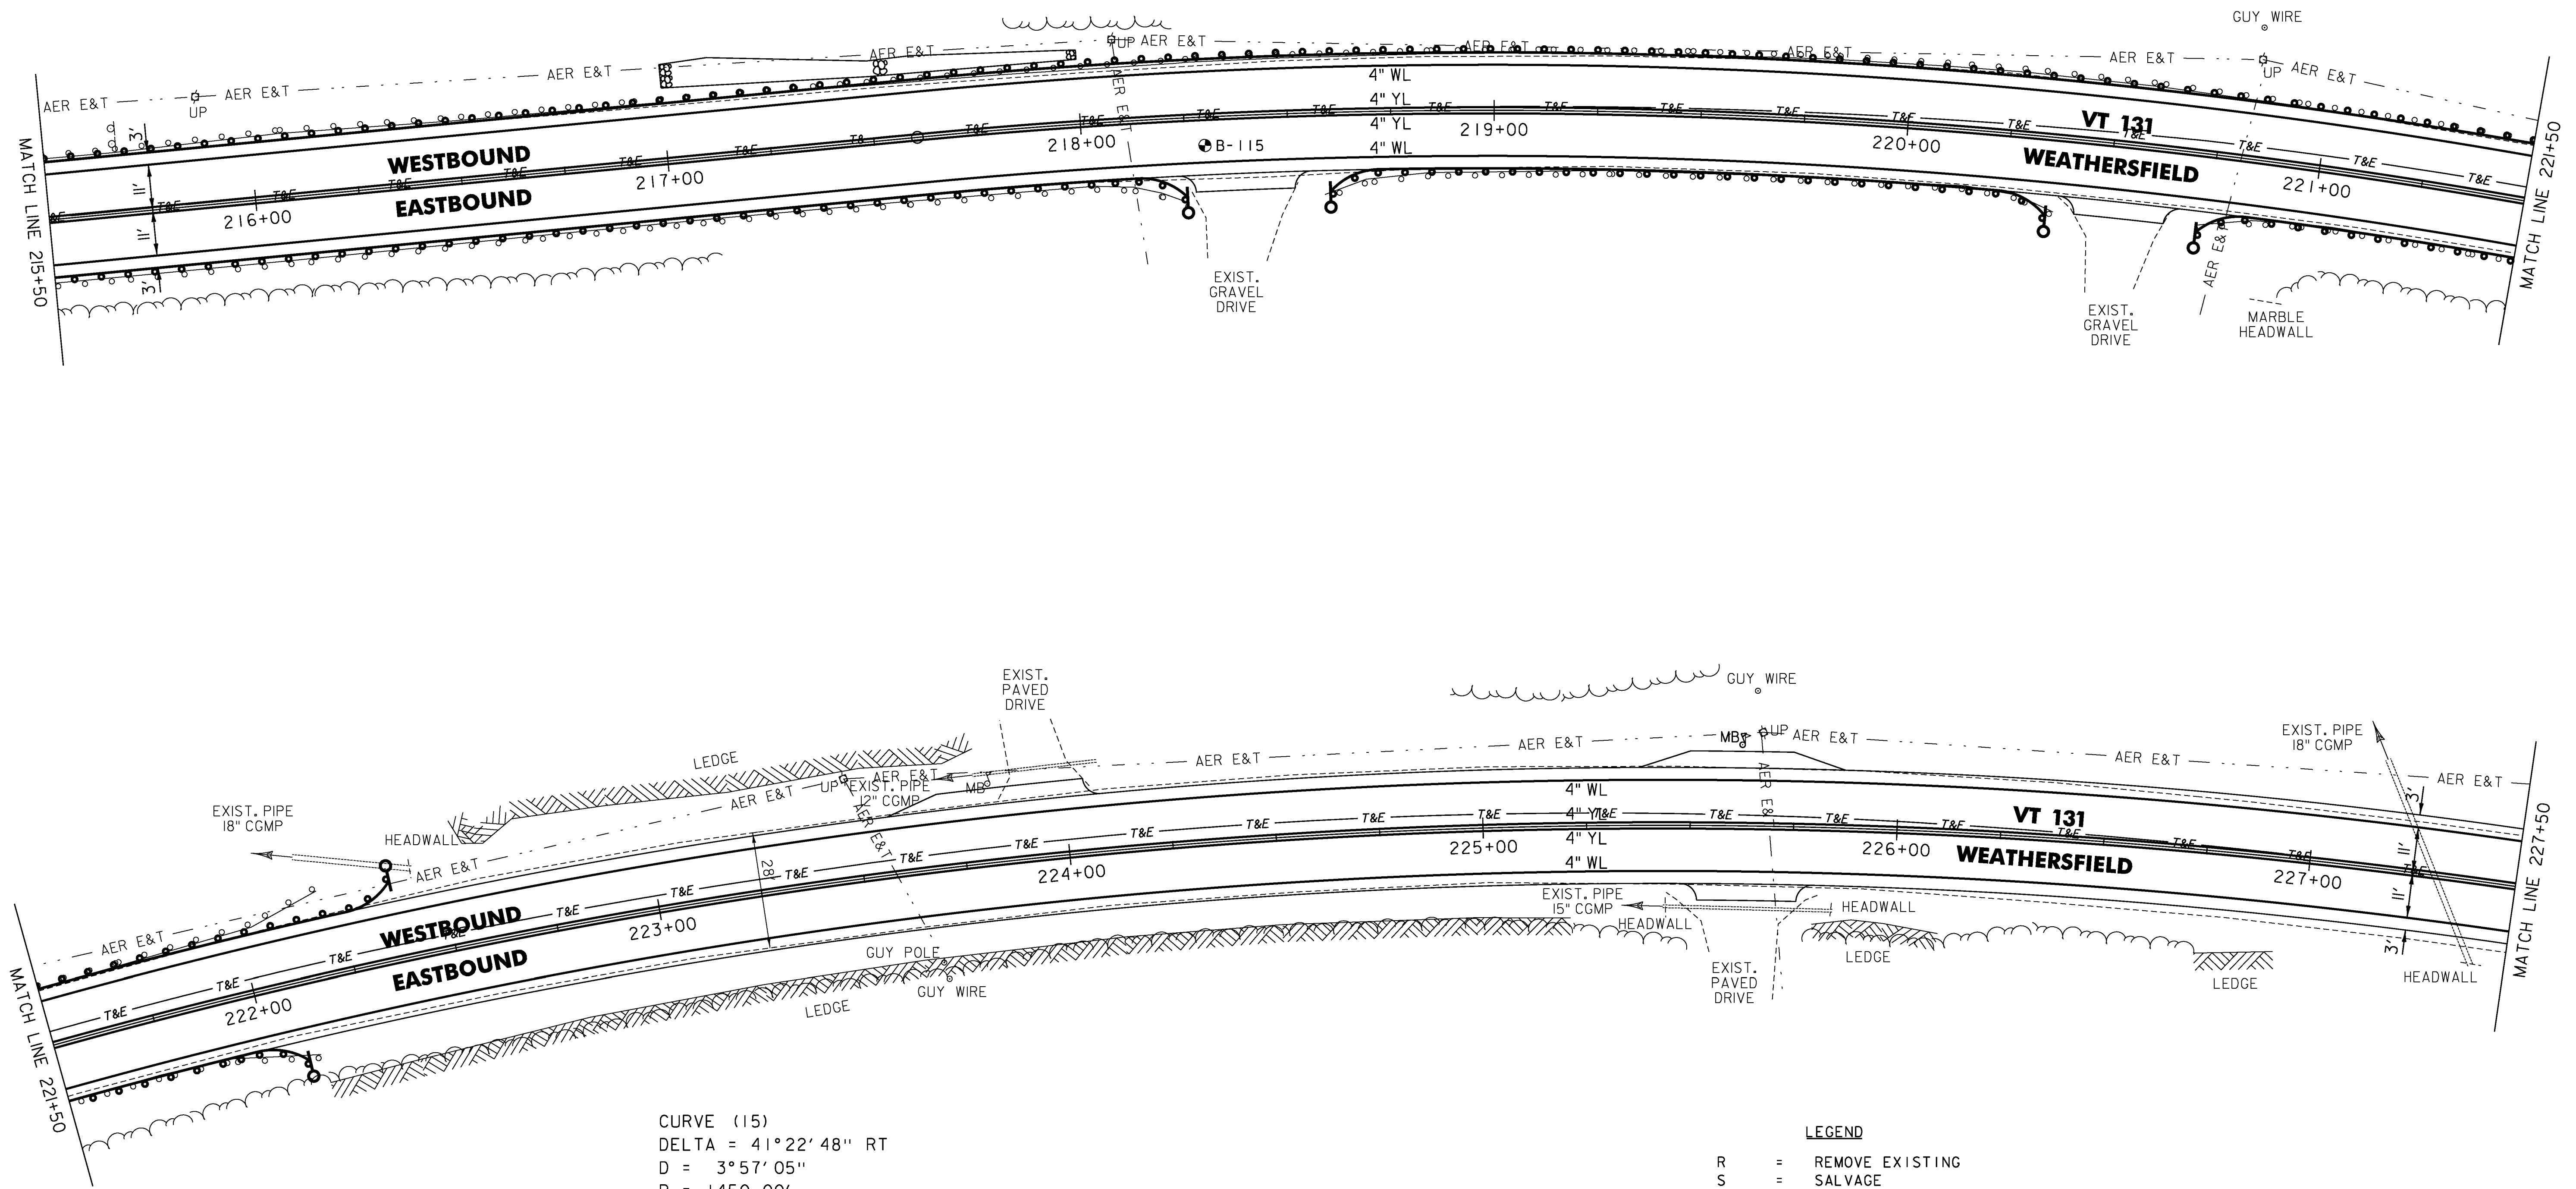

CURVE (I15)
 DELTA = 41°22'48" RT
 D = 3°57'05"
 R = 1450.00'
 T = 547.62'
 L = 1047.22'
 E = 99.96'
 BANK = 0.063

LEGEND

- R = REMOVE EXISTING
- S = SALVAGE
- R&S = REMOVE AND SALVAGE
- N = NEW
- RET = RETAIN
- B-B = BACK TO BACK
- = EXISTING GUARDRAIL
- ⊕ = PROPOSED GUARDRAIL
- YL = YELLOW LINE
- WL = WHITE LINE
- = DELINEATOR
- ⋯ = UNDERDRAIN
- ⊙ = BORING

ROADWAY LAYOUT SHEET 15

PROJECT NAME: WEATHERSFIELD

PROJECT NUMBER: STP 2913(I)

FILE NAME: I0c228.dgn

PROJECT LEADER: PTS

DESIGNED BY: NLL

IPARM FILE NAME: pI0c228_48

PLOT DATE: 3/7/2013

DRAWN BY: WWG

CHECKED BY: PTS

SHEET 48 OF 234

NOT TO SCALE