

TEMPORARY 4" WHITE LINE, PAINT  
 DURABLE 4" WHITE LINE (OPTION BID ITEM)  
 74+50 TO 80+50 SOLID LT  
 74+50 TO 80+50 SOLID RT


TEMPORARY 4" YELLOW LINE, PAINT  
 DURABLE 4" YELLOW LINE (OPTION BID ITEM)  
 74+50 TO 80+50 SOLID LT & RT

TEMPORARY LETTER OR SYMBOL, PAINT  
 DURABLE LETTER OR SYMBOL (OPTION BID ITEM)  
 77+18 LT - "AHEAD"  
 77+58 LT - "STOP"

6 INCH UNDERDRAIN PIPE  
 79+75 TO 80+50 RT

RELOCATE MAILBOX, SINGLE SUPPORT  
 76+60 LT

REMOVING SIGNS  
 AS SHOWN - 1  
 ERECTING SALVAGED SIGNS  
 AS SHOWN - 1

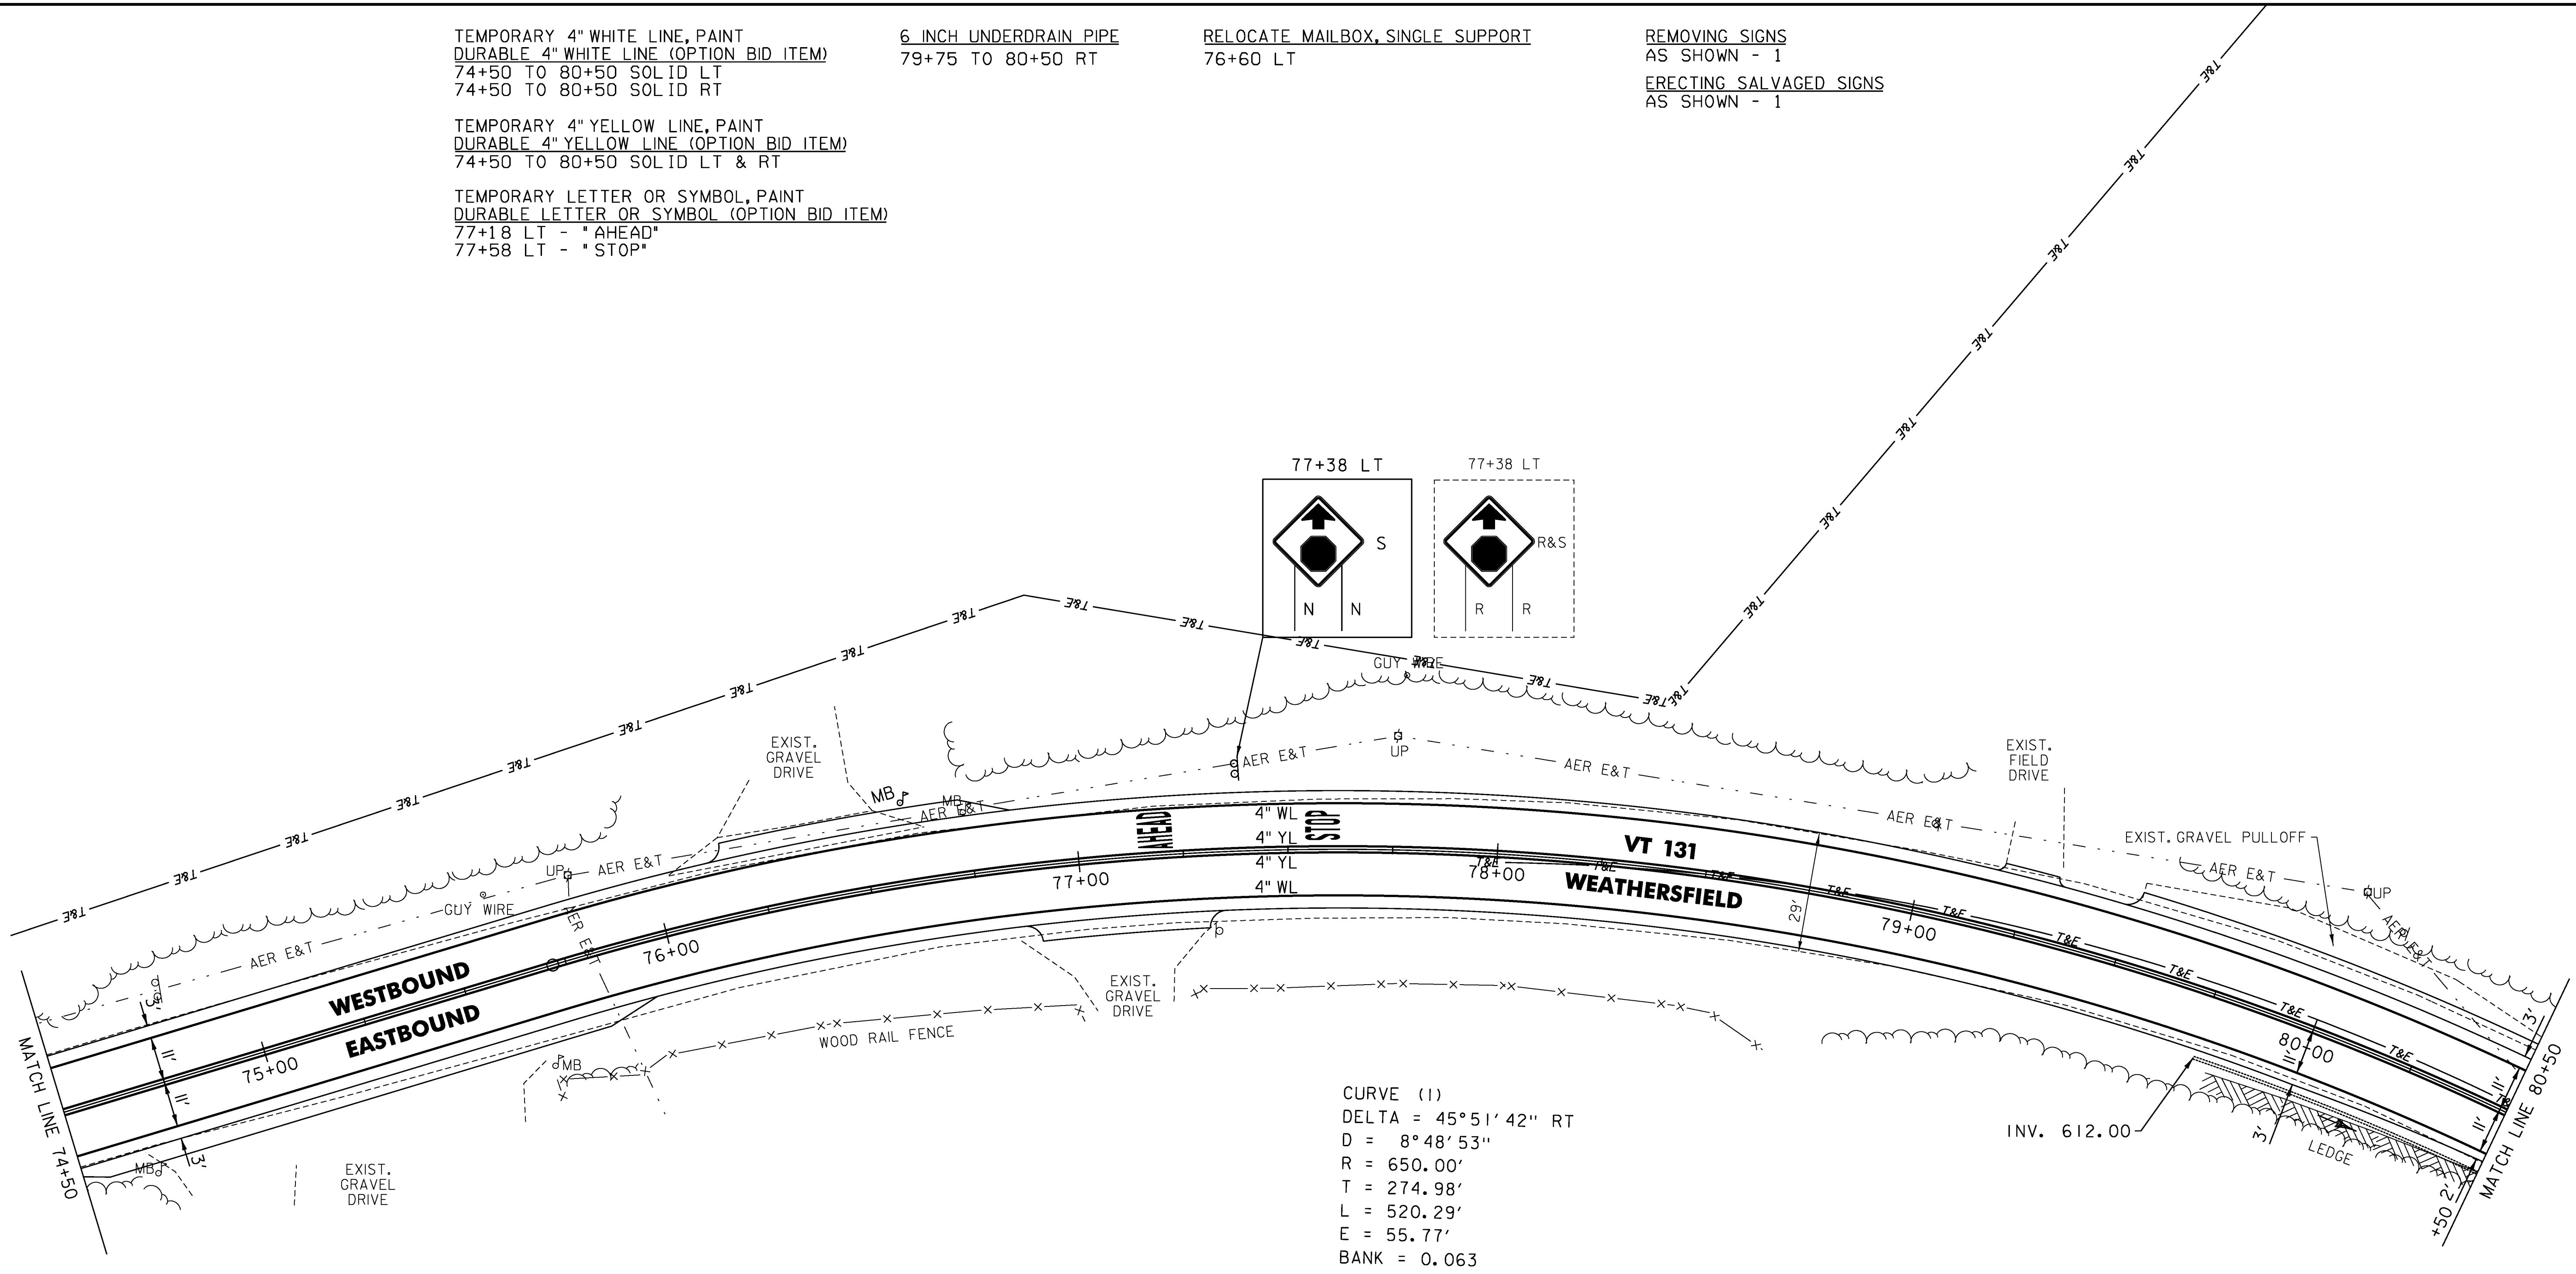

NOT TO SCALE

- LEGEND**
- R = REMOVE EXISTING
  - S = SALVAGE
  - R&S = REMOVE AND SALVAGE
  - N = NEW
  - RET = RETAIN
  - B-B = BACK TO BACK
  - = EXISTING GUARDRAIL
  - = PROPOSED GUARDRAIL
  - YL = YELLOW LINE
  - WL = WHITE LINE
  - = DELINEATOR
  - = UNDERDRAIN
  - ⊙ = BORING

**ROADWAY LAYOUT SHEET 2**

PROJECT NAME: WEATHERSFIELD  
 PROJECT NUMBER: STP 2913(1)

FILE NAME: I0c228.dgn  
 PROJECT LEADER: PTS  
 DESIGNED BY: NLL  
 IPARM FILE NAME: p10c228\_35

PLOT DATE: 3/7/2013  
 DRAWN BY: WWG  
 CHECKED BY: PTS  
 SHEET 35 OF 234