

TEMPORARY 4" WHITE LINE, PAINT
 DURABLE 4" WHITE LINE (OPTION BID ITEM)
 121+50 TO 133+50 SOLID LT
 121+50 TO 133+50 SOLID RT

TEMPORARY 4" YELLOW LINE, PAINT
 DURABLE 4" YELLOW LINE (OPTION BID ITEM)
 121+50 TO 133+50 SOLID LT & RT

STEEL BEAM GUARDRAIL, GALVANIZED
 124+80 TO 125+17.5 RT
 126+83.5 TO 127+21 RT
 126+92.5 TO 127+80 LT


STEEL BEAM GUARDRAIL, GALVANIZED
 W/8 FEET POSTS
 124+78 TO 125+65.5 LT

ANCHOR FOR STEEL BEAM RAIL
 124+78 LT
 124+80 RT
 127+21 RT
 127+80 LT


REMOVAL AND DISPOSAL OF GUARDRAIL
 124+78 TO 125+65.5 LT
 124+80 TO 125+17.5 RT
 126+83.5 TO 127+21 RT
 126+92.5 TO 127+30 LT

DELINEATOR WITH STEEL POST
 124+78 LT
 124+80 RT
 127+21 RT
 127+80 LT

RELOCATE MAILBOX, SINGLE SUPPORT
 129+10 RT

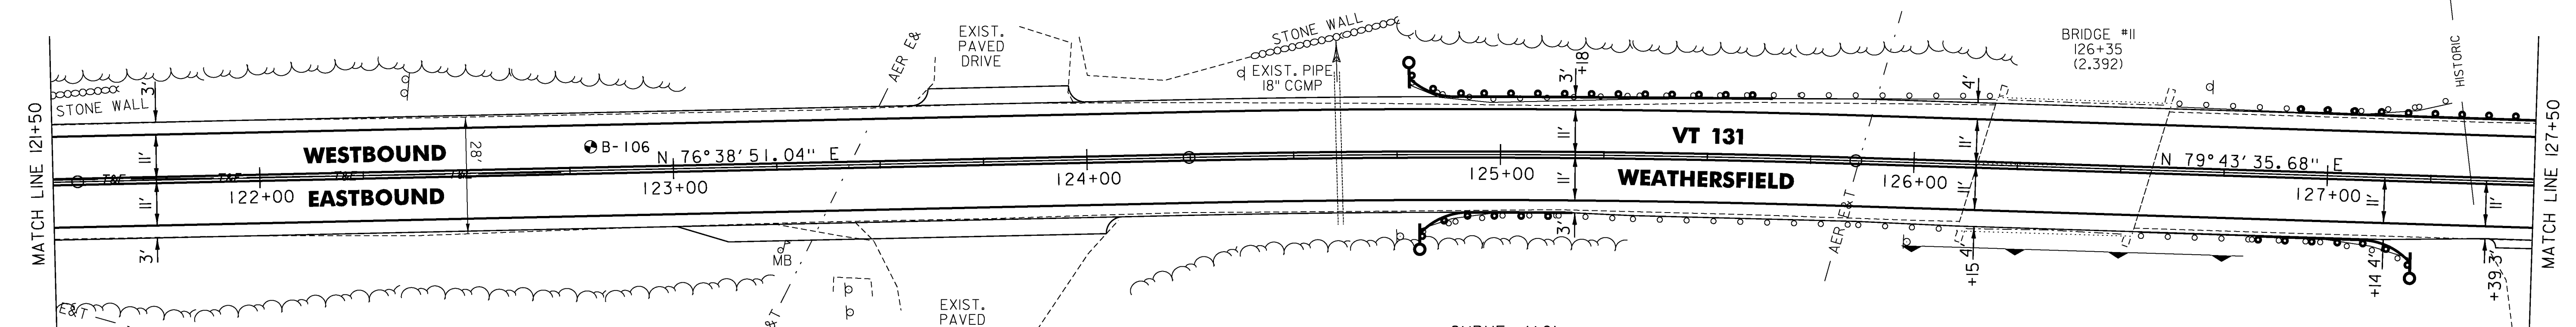

CURVE (10)
 DELTA = 3°04'45" RT
 D = 1°54'35"
 R = 3000.00'
 T = 80.63'
 L = 161.22'
 E = 1.08'
 BANK = 0.021

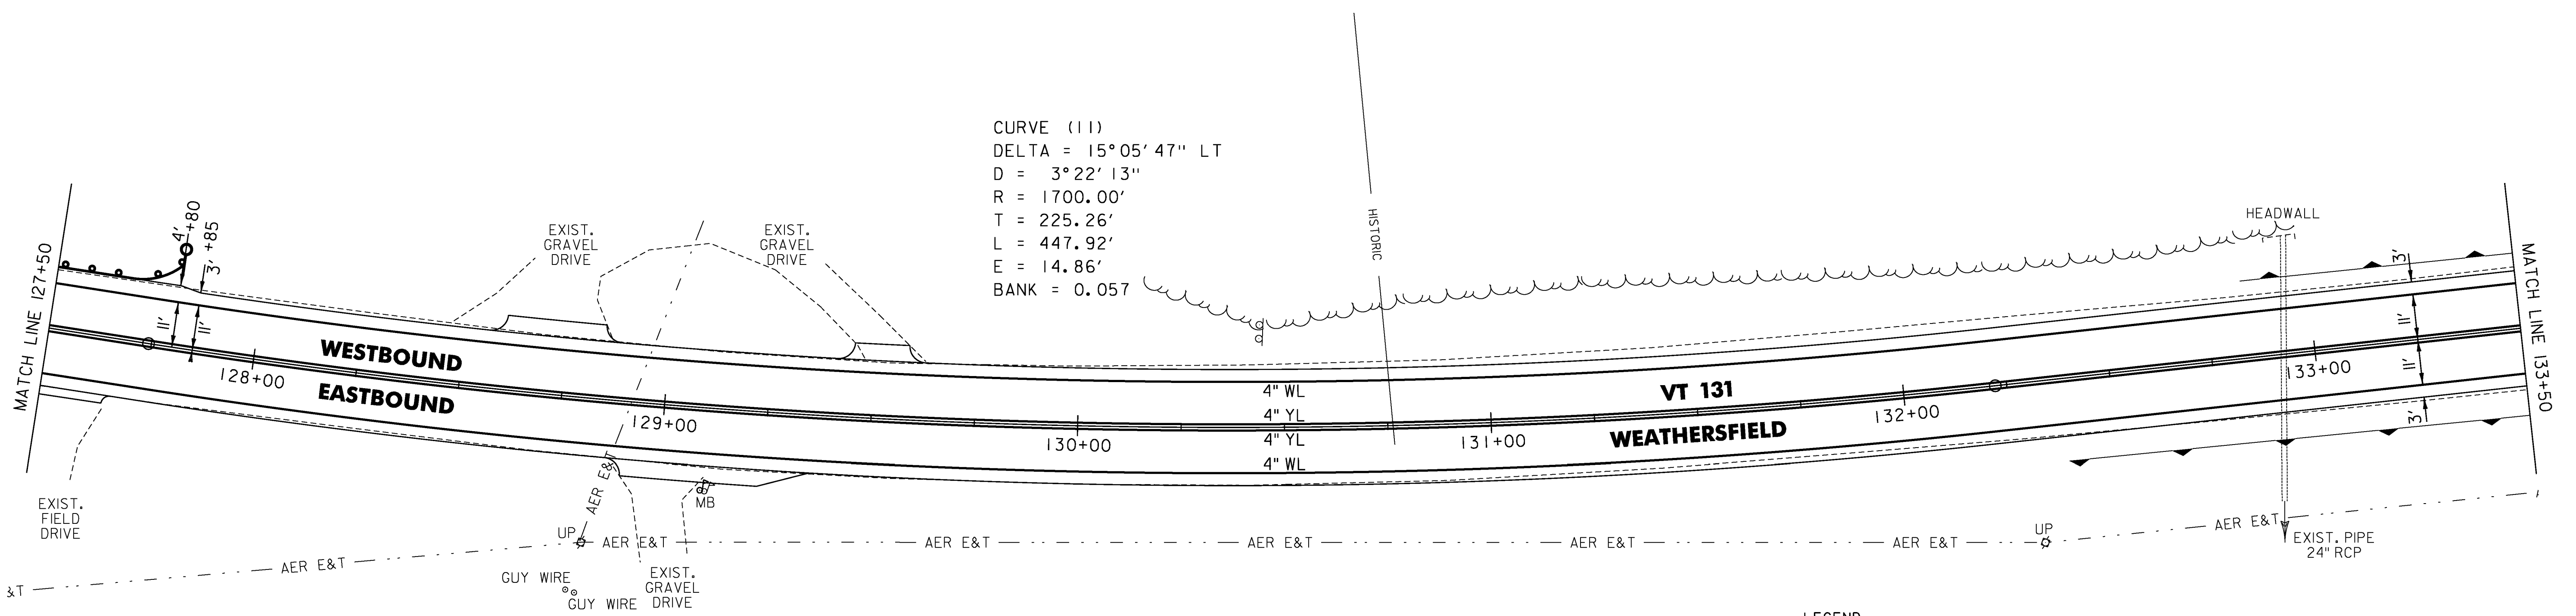

CURVE (11)
 DELTA = 15°05'47" LT
 D = 3°22'13"
 R = 1700.00'
 T = 225.26'
 L = 447.92'
 E = 14.86'
 BANK = 0.057

LEGEND

- R = REMOVE EXISTING
- S = SALVAGE
- R&S = REMOVE AND SALVAGE
- N = NEW
- RET = RETAIN
- B-B = BACK TO BACK
- = EXISTING GUARDRAIL
- = PROPOSED GUARDRAIL
- YL = YELLOW LINE
- WL = WHITE LINE
- = DELINEATOR
- = UNDERDRAIN
- = BORING

ROADWAY LAYOUT SHEET 7

PROJECT NAME: WEATHERSFIELD
 PROJECT NUMBER: STP 2913(I)
 FILE NAME: I0c228.dgn
 PROJECT LEADER: PTS
 DESIGNED BY: NLL
 IPARM FILE NAME: pI0c228_40
 PLOT DATE: 3/7/2013
 DRAWN BY: WWG
 CHECKED BY: PTS
 SHEET 40 OF 234

NOT TO SCALE